


Section	Sub-division	Town-ship	Range	Cultivated Area	Culture
11	NE 1/4 NW 1/4	12 N.	19 E.	18.02	Grass
"	SE 1/4 NW 1/4	"	"	35.08	"
"	NW 1/4 NW 1/4	"	"	4.67	"
"	SW 1/4 NW 1/4	"	"	39.80	"
"	NE 1/4 SW 1/4	"	"	0.15	"
"	NW 1/4 SW 1/4	"	"	9.09	"
10	SE 1/4 NE 1/4	"	"	30.90	"
"	SW 1/4 NE 1/4	"	"	11.85	"
"	NE 1/4 SE 1/4	"	"	22.65	"
"	NW 1/4 SE 1/4	"	"	12.25	"
Total				184.46	"

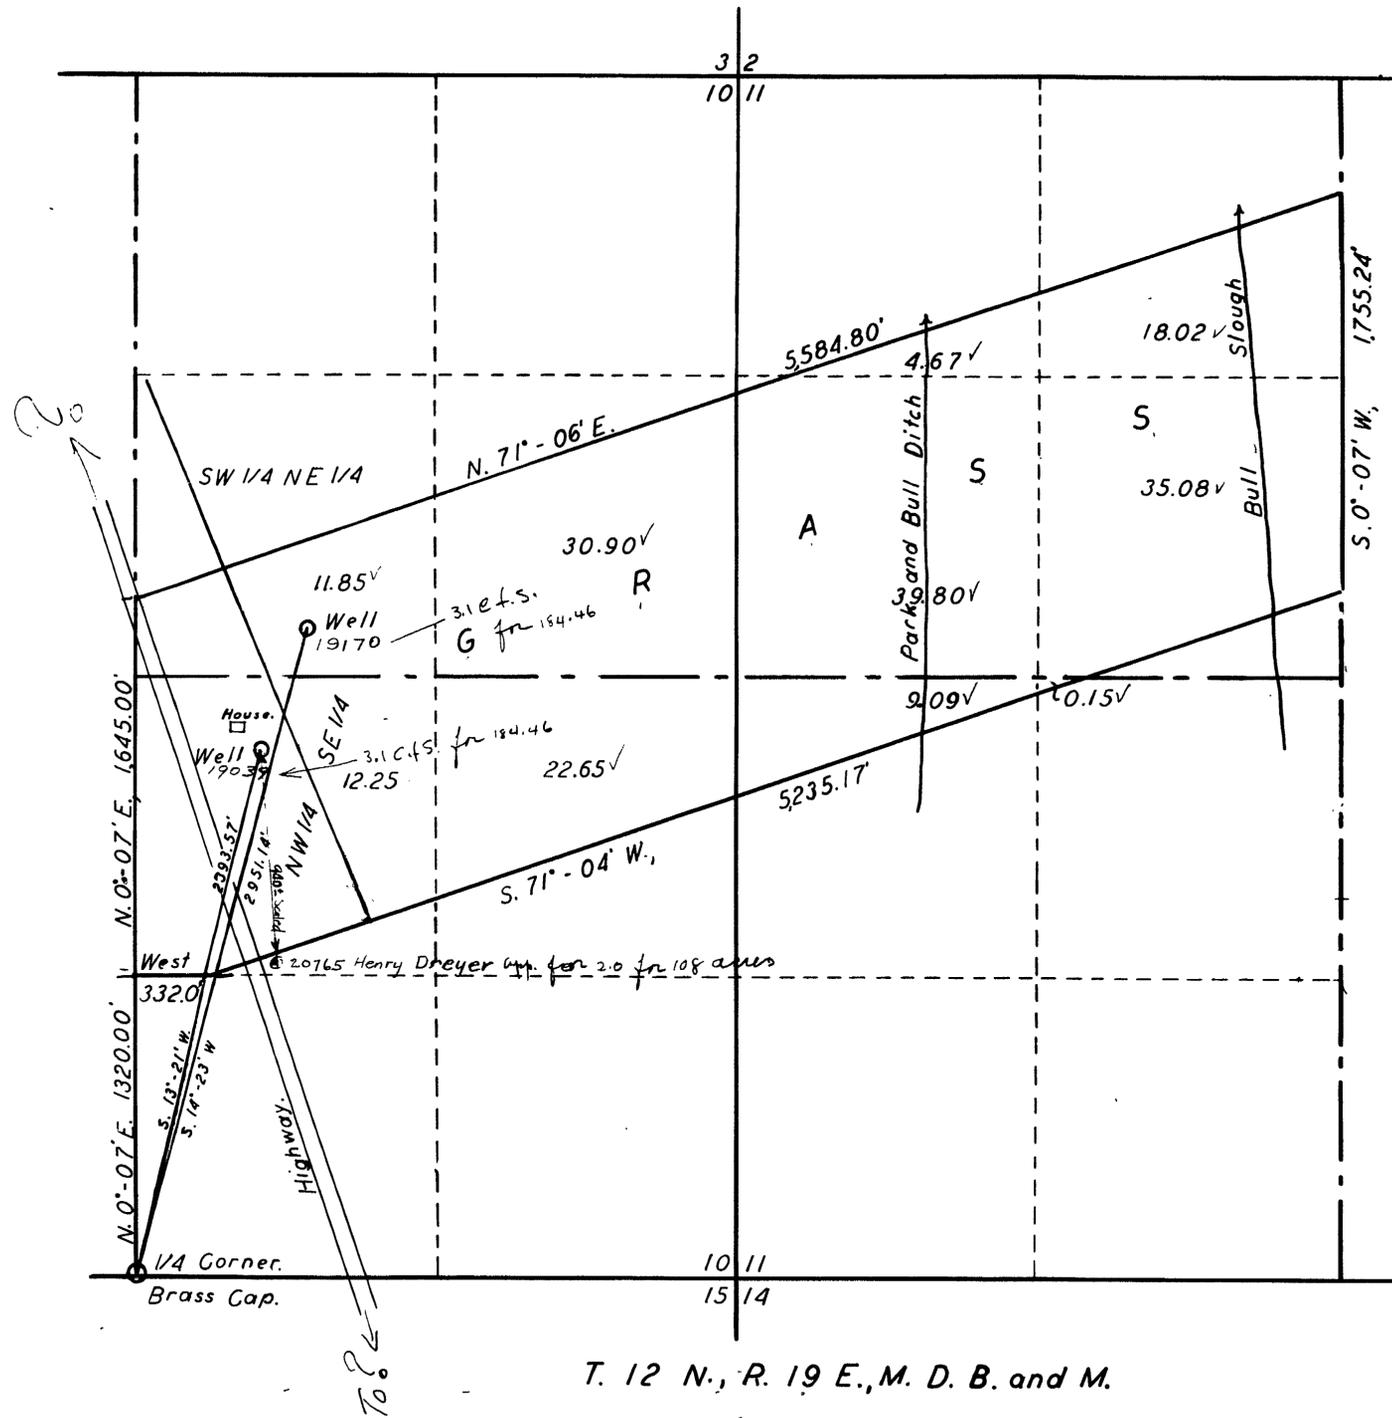

STATE OF NEVADA }  
COUNTY OF ORMSBY } SS.

I, J.A. Millar, being first duly sworn, depose and say that this map, consisting of one sheet, has been correctly drawn to the designated scale from field notes of a survey made by me between the 15th day of August and the 20th day of August 1960; that it truly and correctly represents the proposed location and extent of the works used to divert water from Underground Sources, in Douglas County, Nevada, by August Kettenburg for irrigation and domestic purposes. That the proposed points of diversion, the location of the the diverting ditch and slough, and the boundary of all lands, showing by forty-acre subdivisions and by bearings and distances the areas proposed to be irrigated, are fully and correctly designated thereon.

*J. A. Millar*

State Water Right Surveyor.

Subscribed and sworn to before me this 31st. day of August, 1960.

*Mrs. Lida Sherwood*

Notary Public in and for Ormsby County, Nevada.

My Commission Expires July 1, 1961

T. 12 N., R. 19 E., M. D. B. and M.

OFFICE  
ENGINEER

1960 SEP 7 PM 3 49

19170 CERTIFICATE NO. 5981 ISSUED Feb. 24, 1966

19039 CERTIFICATE NO. 5982 ISSUED Feb. 24, 1966

**FILED**  
Sept. 7, 1960  
STATE ENGINEER'S OFFICE

MAP  
TO ACCOMPANY APPLICATION  
TO APPROPRIATE WATER FOR  
IRRIGATION AND DOMESTIC PURPOSES  
FROM UNDERGROUND SOURCES  
AND SUPPORT  
PROOF OF BENEFICIAL USE  
BY AUGUST AND SOPHIE KETTENBURG  
Scale: - 1 inch = 400 feet.

19039 - 19170

File Under 2-19039 19170