

Sec.	Subdivision	Township	Range	Cultivated acreage	Description of culture	Date of first culture
27	SW 1/4 NW 1/4	33	55E	40	OATS	
27	SW 1/4 SW 1/4	33	55E	32	OATS	
27	SW 1/4 SW 1/4	33	55E	38	ALFALFA	
28	SE 1/4 NE 1/4	35	55E	38	OATS	
28	NW 1/4 SW 1/4	35	55E	38	OATS	
28	SW 1/4 SE 1/4	35	55E	28	ALFALFA	
28	SW 1/4 SW 1/4	35	55E	10	CORN	
28	NE 1/4 SE 1/4	35	55E	40	OATS	
28	SE 1/4 SE 1/4	35	55E	40	ALFALFA	


STATE OF NEVADA
COUNTY OF NYE

SS

I, Harry H. Hughes, being first duly sworn, depose and say that this map, consisting of one sheet, has been correctly drawn to the designated scale from field notes of a survey made by me (or under my supervision and direction) between the 8th day of September and the 9th day of September, 1964; that it truly and correctly represents the location and extent of the works used to divert water from an underground source, in Lincoln County, by Herbert Goss, for irrigation and domestic purposes, under application number No.19054. That the point of diversion, the location, size and grades of the diverting channel, location and description of all measuring devices, the location and extent of lands owned or controlled by the applicant upon which water applied for under application No.19054 are used, together with the area and kind of culture in each 40-acre subdivision, and the location and names of all other works or streams which are crossed by or connected with said works are fully and correctly designated thereon.

Harry H. Hughes
State Water Right Surveyor

Subscribed and sworn to before me
this 14th day of Sept. 1964
[Signature]
Notary Public in and for Nye County, Nevada

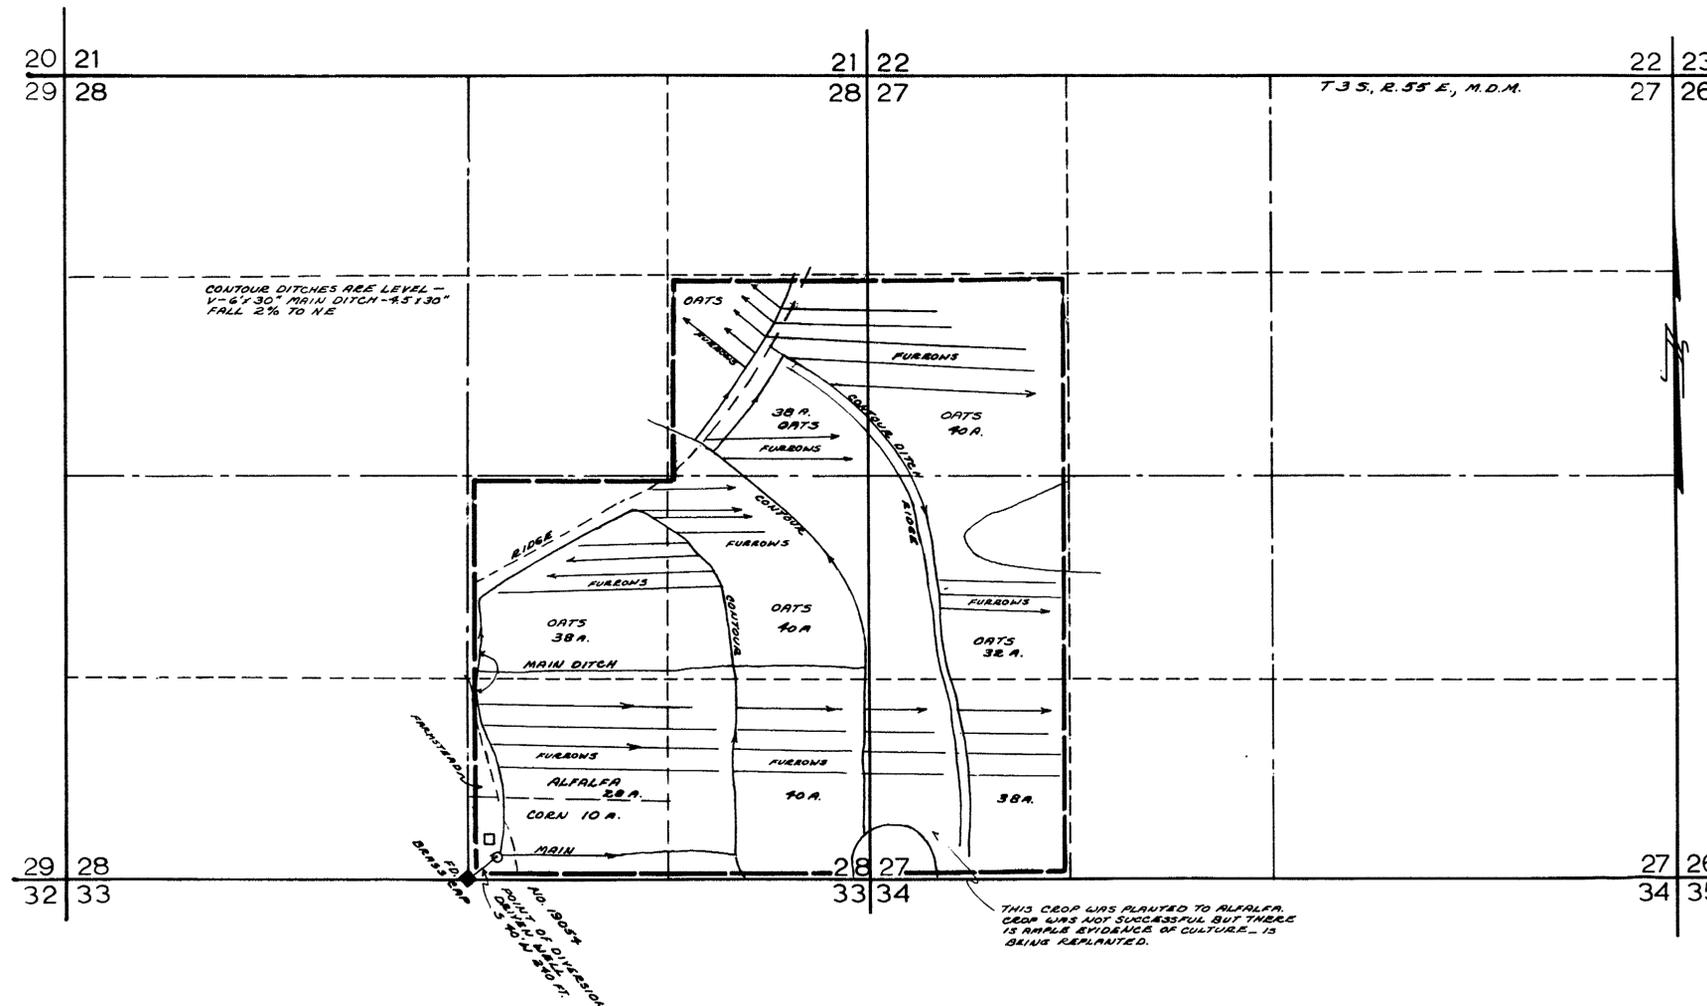

SCALE 1 in. = 600 ft.



1964 SEP 14 PM 4 14

FILED
Not 15, 1964
STATE ENGINEER'S OFFICE

CERTIFICATE No. 5885 ISSUED February 17, 1965

MAP TO ACCOMPANY
PROOF OF BENEFICIAL USE
UNDER APPLICATION No.19054
FOR
IRRIGATION AND DOMESTIC
BY
HERBERT GOSS
FROM
UNDERGROUND SOURCE

35138 19054