


Section	Sub-division	Township	Range	Cultivated Area	Culture
32	SE 1/4 NW 1/4	14 N.	26 E.	40.0	Alfalfa
"	NE 1/4 NW 1/4	"	"	39.0	"
"	NW 1/4 NE 1/4	"	"	37.0	"

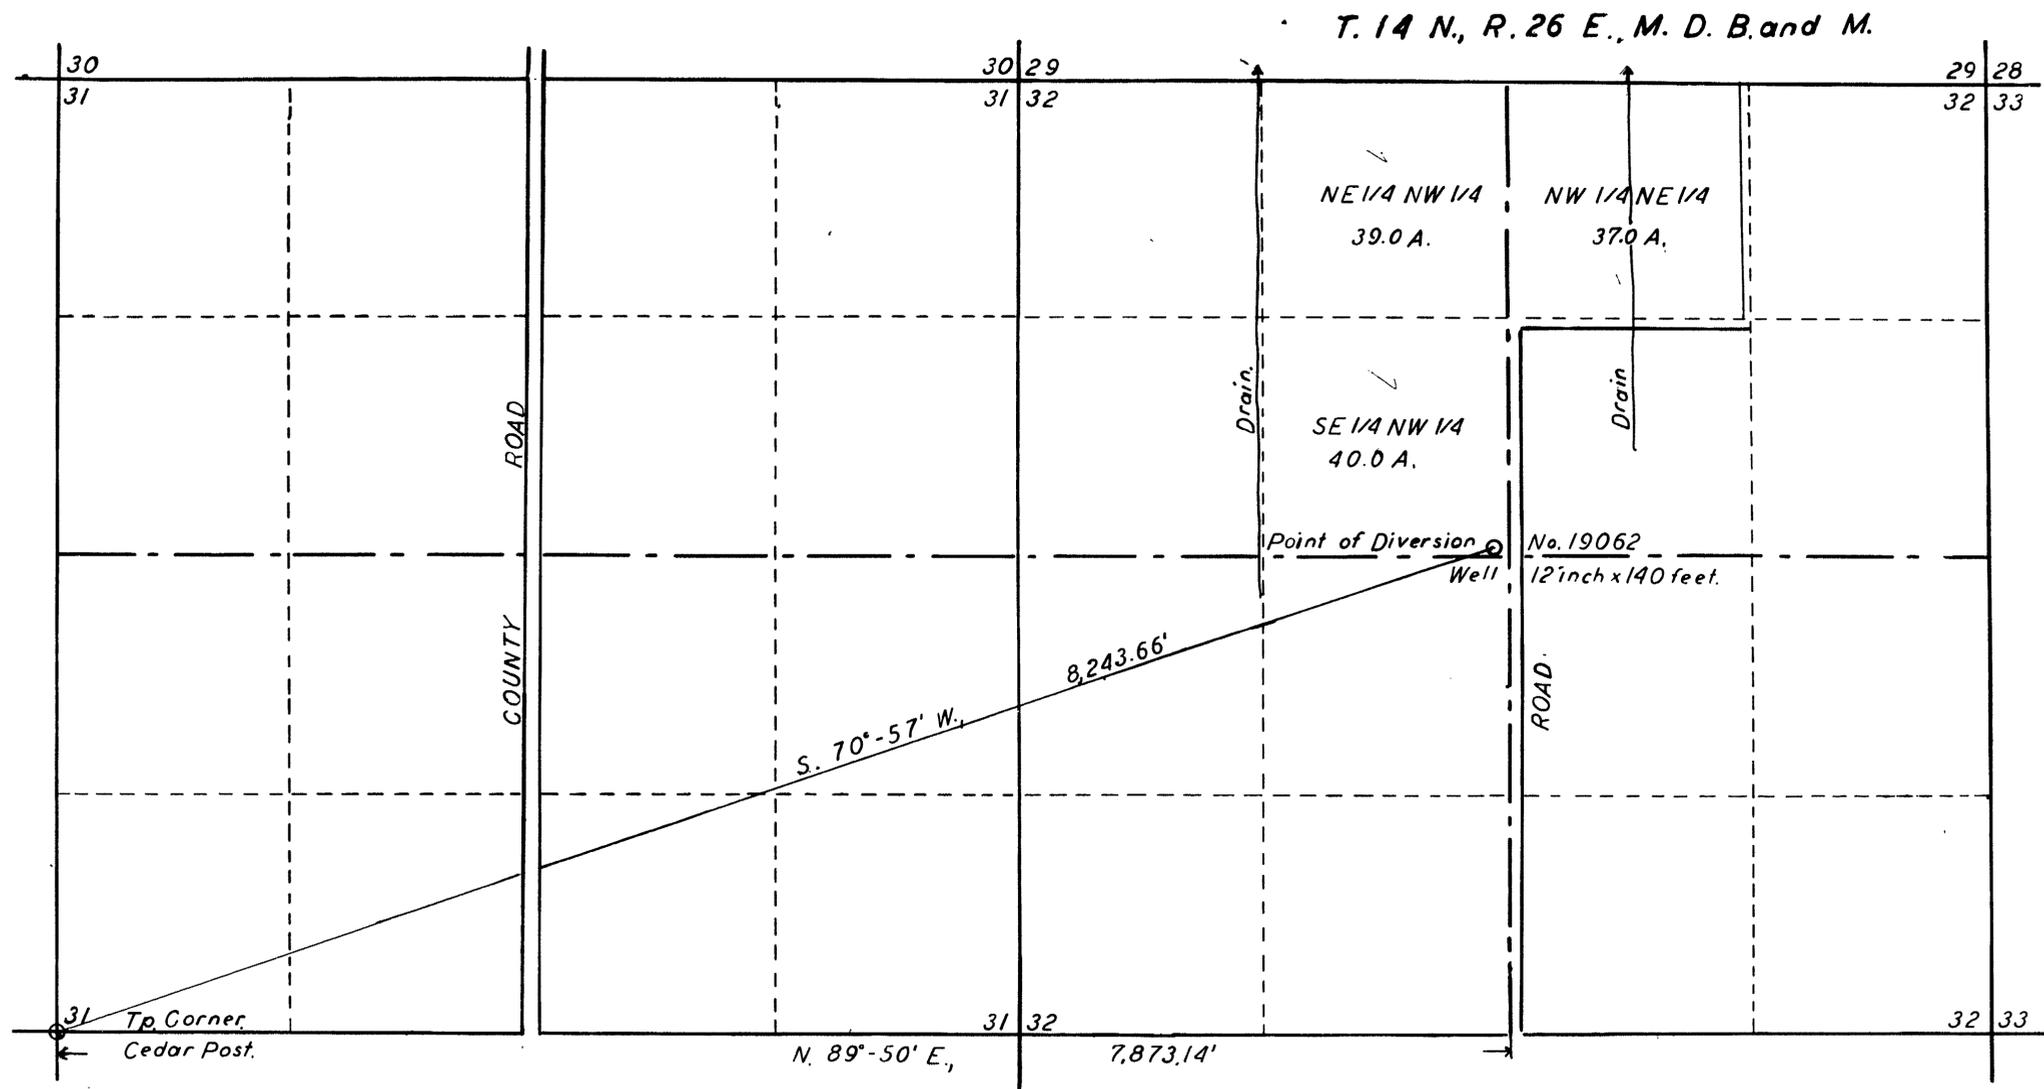

STATE OF NEVADA }
 COUNTY OF ORMSBY } SS.

I, J. A. Millar, being first duly sworn, depose and say that this map, consisting of one sheet, has been correctly drawn to the designated scale from field notes of a survey made by me on the 5th day of December, 1960; that it truly and correctly represents the location and extent of the works used to divert water from An Underground Source, in Lyon County, Nevada, by Joseph Manha, for irrigation and domestic purposes. That the point of diversion, the size and depth of the well, the drainage system, and the boundary of all lands, showing by forty-acre subdivisions the areas proposed to be irrigated are fully and correctly designated thereon. *J. A. Millar*

State Water Right Surveyor.

Subscribed and sworn to before me this 8th day of December 1960. *Mrs. Lida Sherman*

Notary Public in and for Ormsby County, Nevada.

CERTIFICATE NO. 5826 ISSUED *February 12, 1965*

OFFICE
 STATE ENGINEER
 1960 DEC 8 PM 2 18
FILED
 Dec. 8, 1960
 STATE ENGINEER'S OFFICE

MAP
 TO ACCOMPANY APPLICATION
 TO APPROPRIATE WATER FOR
 IRRIGATION AND DOMESTIC PURPOSES
 FROM AN UNDERGROUND SOURCE
 AND SUPPORT
 PROOF OF BENEFICIAL USE
 BY JOSEPH MANHA
 Scale: - 1 inch = 500 feet.

19062