


SECTION	SUBDIVISION	TOWN-SHIP	RANGE	CULTIVATED ACREAGE	DESCRIPTION OF CULTURE	DATE OF FIRST CULTURE
23	SE1/4 SW1/4	12	19	20.8	HAY-MEADOW	
"	" SE1/4	"	"	26.4	" "	
"	SW1/4 "	"	"	37.0	" "	
"	NW1/4 "	"	"	35.0	" "	
"	NE1/4 "	"	"	40.0	" "	

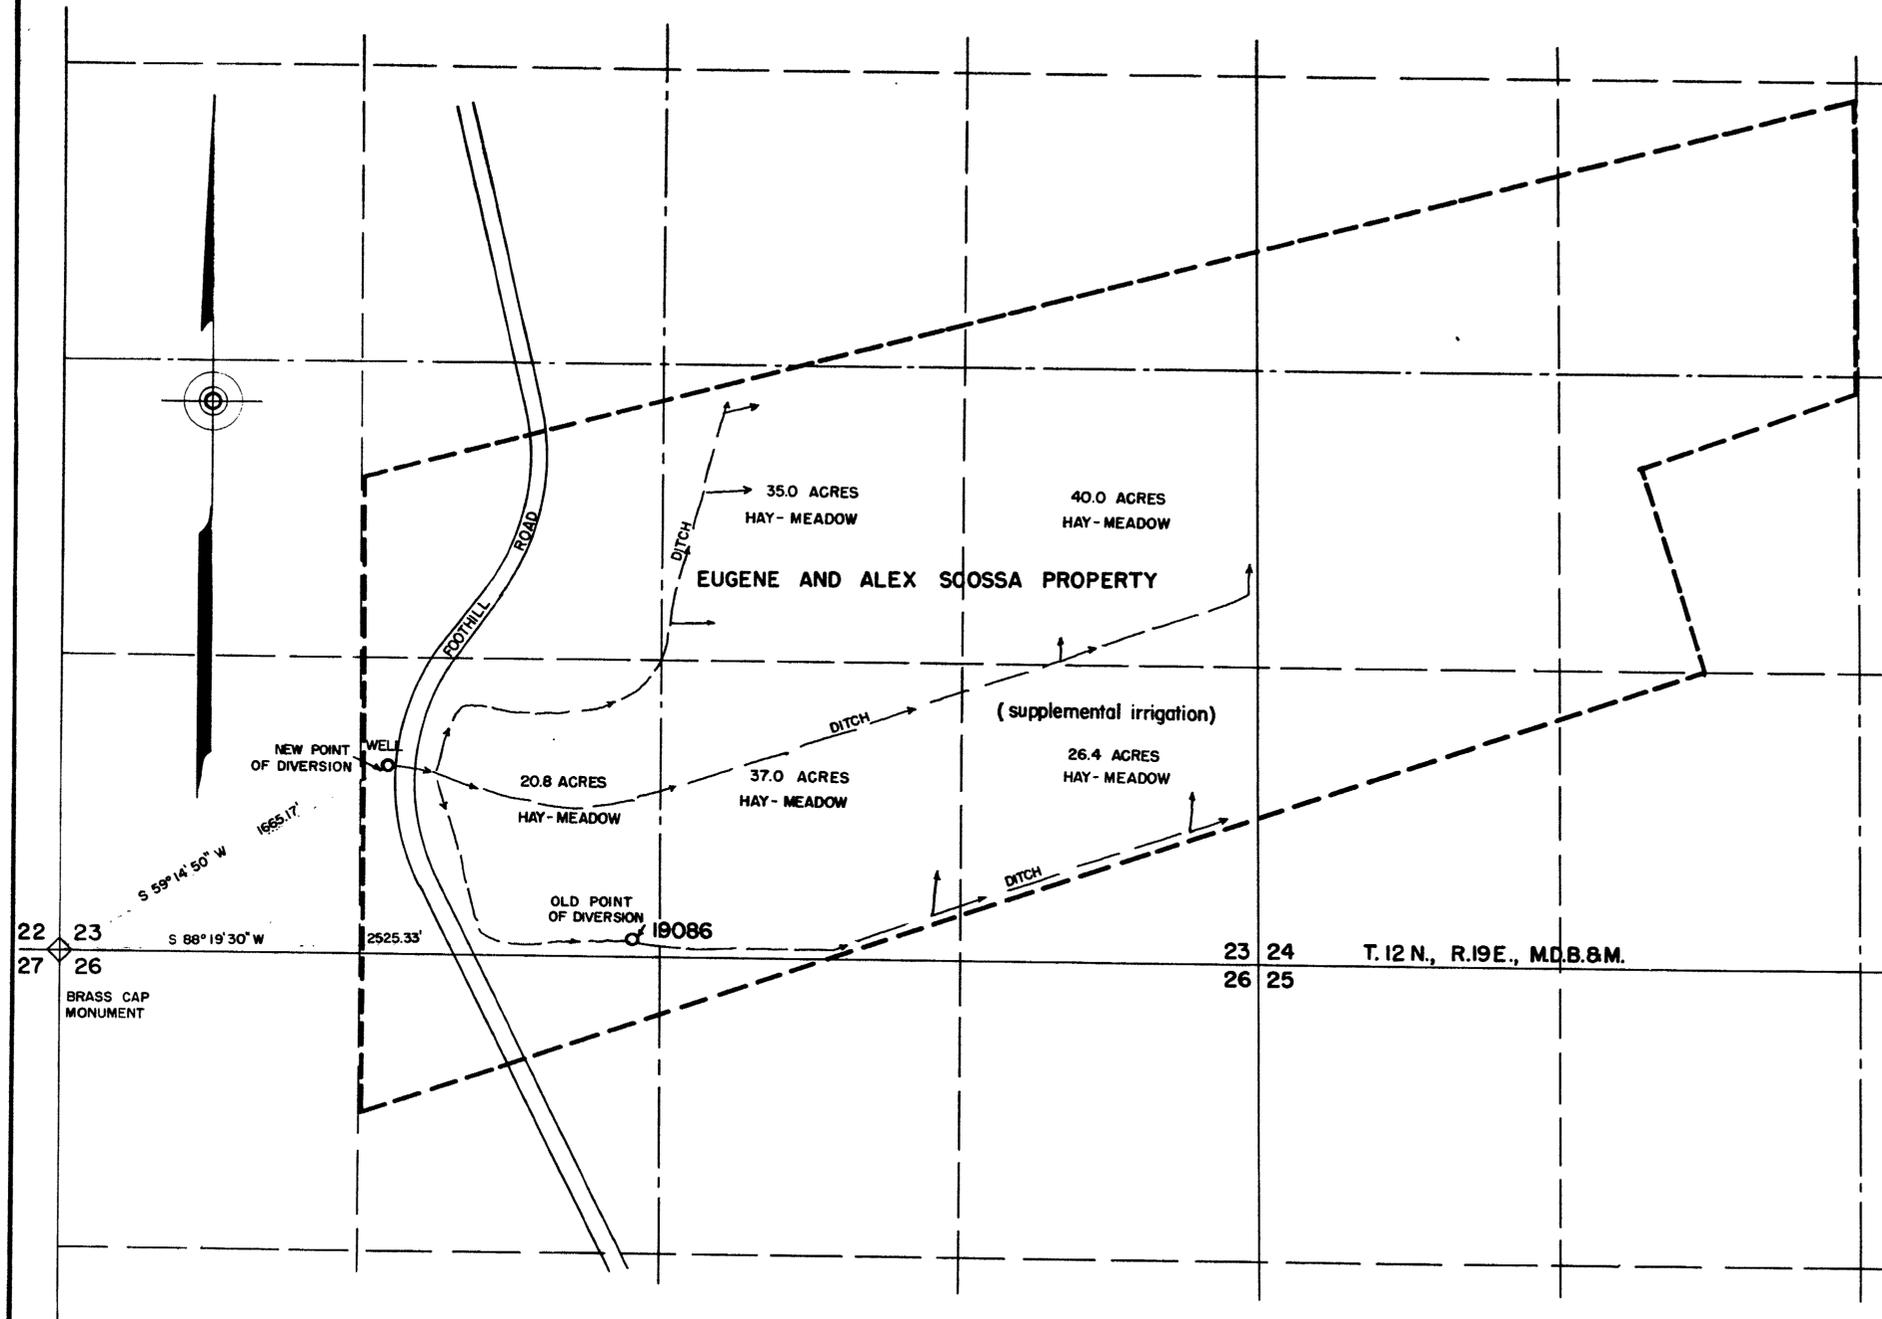



STATE OF NEVADA } ss.
 County of Ormsby }

I, Walter G. Reid, being first duly sworn, depose and say that this map, consisting of one sheet, has been correctly drawn to the designated scale from field notes of a survey made by me on the 23rd of February, 1967; that it truly and correctly represents the location and extent of the works used to divert water from an underground source in Douglas County, by Eugene and Alex Scossa for irrigation and domestic purposes under Application No. 19086 and change the point of diversion and place of use. That the point of diversion, location, size of the diverting channel, location and description of all measuring devices, the location and extent of lands owned or controlled by the applicant upon which water applied for under Application No. 19086 is used, together with the area and kind of culture in each 40-acre subdivision, and the location and names of all other works or streams which are crossed by or connected with said works are fully and correctly designated thereon.

Walter G. Reid
 State Water Right Surveyor

Subscribed and sworn to before me this 2nd day of November, 1967.

Joyce Maddox
 Notary Public in and for
 Ormsby County, Nevada

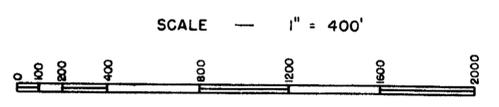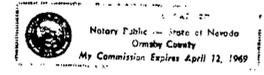

FILED
 Nov. 14, 1967
 STATE ENGINEER'S OFFICE

24201 CERTIFICATE No. 6813 ISSUED 10-6-68

MAP
 TO ACCOMPANY PROOF OF BENEFICIAL USE
 UNDER APPLICATION NO. 19086
 & CHANGE POINT OF DIVERSION & PLACE OF USE
 FOR IRRIGATION AND DOMESTIC
 BY EUGENE AND ALEX SCOSSA
 FROM UNDERGROUND SOURCE

24201 19086