


SECTION	SUB-DIVISION	TOWNSHIP	RANGE	CULTIVATED ACRES	DESCRIPTION OF CULTURE	DATE FIRST CULTURE
22	NW4 NW4	22N	54E	40	CR.T. WHEAT	
"	SW4 NW4	"	"	"	"	
"	NW4 SW4	"	"	"	"	
"	SW4 SW4	"	"	"	"	
27	NW4 NW4	"	"	37	"	

197.0

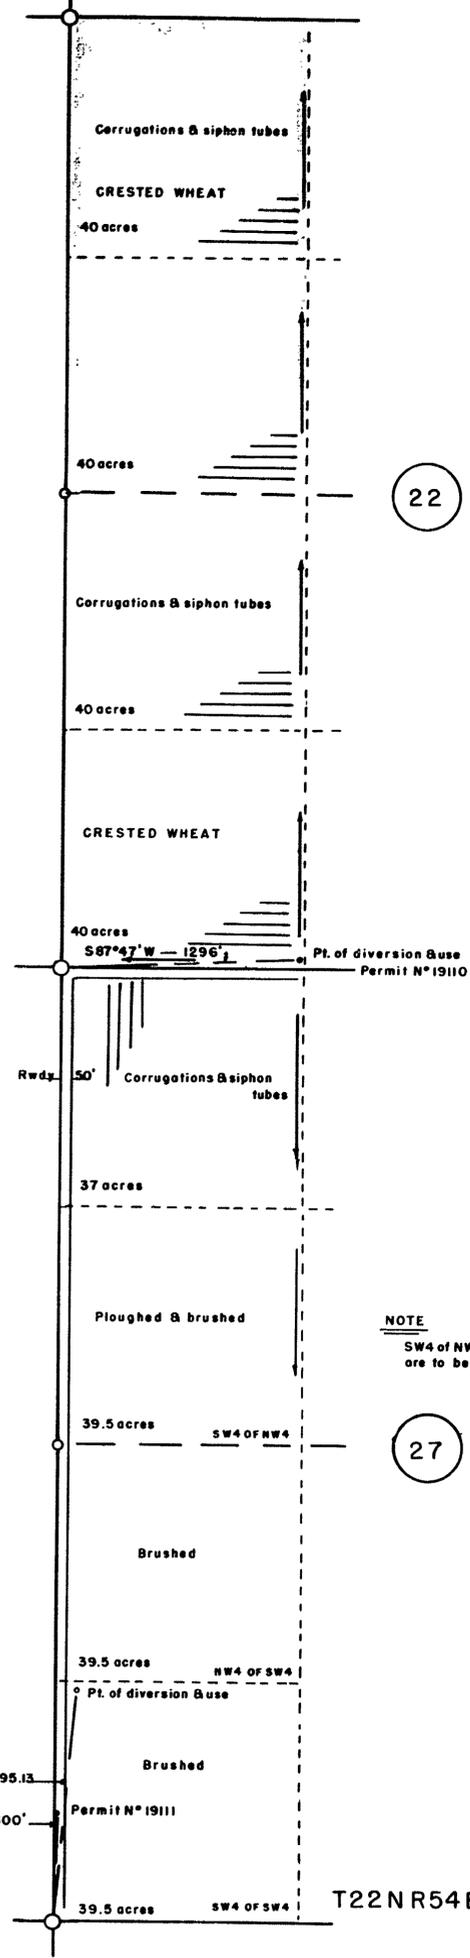

22

27



State of Nevada } ss.  
County of Washoe

I, J.V. Caselli, being first duly sworn, depose and say that this map consisting of 1 sheet numbered from 1 to 0, inclusive, has been correctly drawn to the designated scale from field notes of a survey made by me between the 12 day of May, and the 13 day of May, 1967, that it truly and correctly represents the proposed location and extent of the works used to divert water from Underground Source, in EUREKA County, by ROLLIN M. FALK, for irrigation purposes under Application N° 19110 & 19111. That the point of diversion, the location, size of the diverting channel, location and description of all measuring devices, the location and extent of lands owned or controlled by the applicant upon which water applied for under Application N° 19110 & 19111 is used together with the area and kind of culture in each 40 acre subdivision and the location and names of all other works or streams which are crossed by or connected with said works are fully and correctly designated thereon.

*J.V. Caselli*  
STATE WATER RIGHT SURVEYOR

Subscribed and sworn to before this 18<sup>th</sup> day of May, 1967


*Alvin Q. Maher*  
NOTARY PUBLIC IN AND FOR ORMSBY COUNTY, NEVADA

ALICE C. MAHER  
Notary Public - State of Nevada  
Ormsby County  
My Commission Expires Sept. 20, 1969

T22N R54E M.D.B & M.

CERTIFICATE NO. 6963 ISSUED 4-3-69  
23894 CERTIFICATE NO. 7695 ISSUED 1-21-72

FILED  
MAY 18 1967  
STATE ENGINEER'S OFFICE

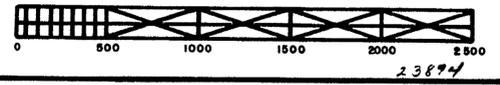

MAP TO ACCOMPANY  
PROOF OF BENEFICIAL USE UNDER N° 19110 & 19111  
PERMISSION TO CHANGE POINT OF DIVERSION  
FOR  
DOMESTIC & IRRIGATION  
FROM  
UNDERGROUND SOURCE  
BY  
ROLLIN M. FALK  
SCALE 1" = 500 FT.  
SURVEYED BY -  
J.V. CASELLI  
RENO, NEVADA

23894 23894 23893 19110