

Sec.	Subdivision	Township	Range	Cultivated acreage	Description of culture	Date of first culture
27	NW4 NW4	22 N	54 E	37	Wheat	
"	SW4 NW4	"	"	39.5	"	
"	NW4 SW4	"	"	39.5	"	
"	SW4 SW4	"	"	39.5	"	
				155.5		

STATE OF NEVADA
COUNTY OF NYE


SS

J.V. Caselli, being first duly sworn, depose and say that this map, consisting of one sheet, has been correctly drawn to the designated scale from field notes of a survey made by me (or under my supervision and direction) between the 21st day of *May* and the 22nd day of *May*, 1968; that it truly and correctly represents the location and extent of the works used to divert water from *Underground Source* by

Rollin M. Falk
in *Eureka County*
for domestic and irrigation purposes,
under application number No. *19111*. That the point of diversion, the location, size and grades of the diverting channel, location and description of all measuring devices, the location and extent of lands owned or controlled by the applicant upon which water applied for under application No. *19111* are used, together with the area and kind of culture in each 40-acre subdivision, and the location and names of all other works or streams which are crossed by or connected with said works are fully and correctly designated thereon.

J. V. Caselli
State Water Right Surveyor

Subscribed and sworn to before me
this 27th day of *May*, 1968
Ma. Anita Sherman
Notary Public in and for _____ County, Nevada
Ormsby

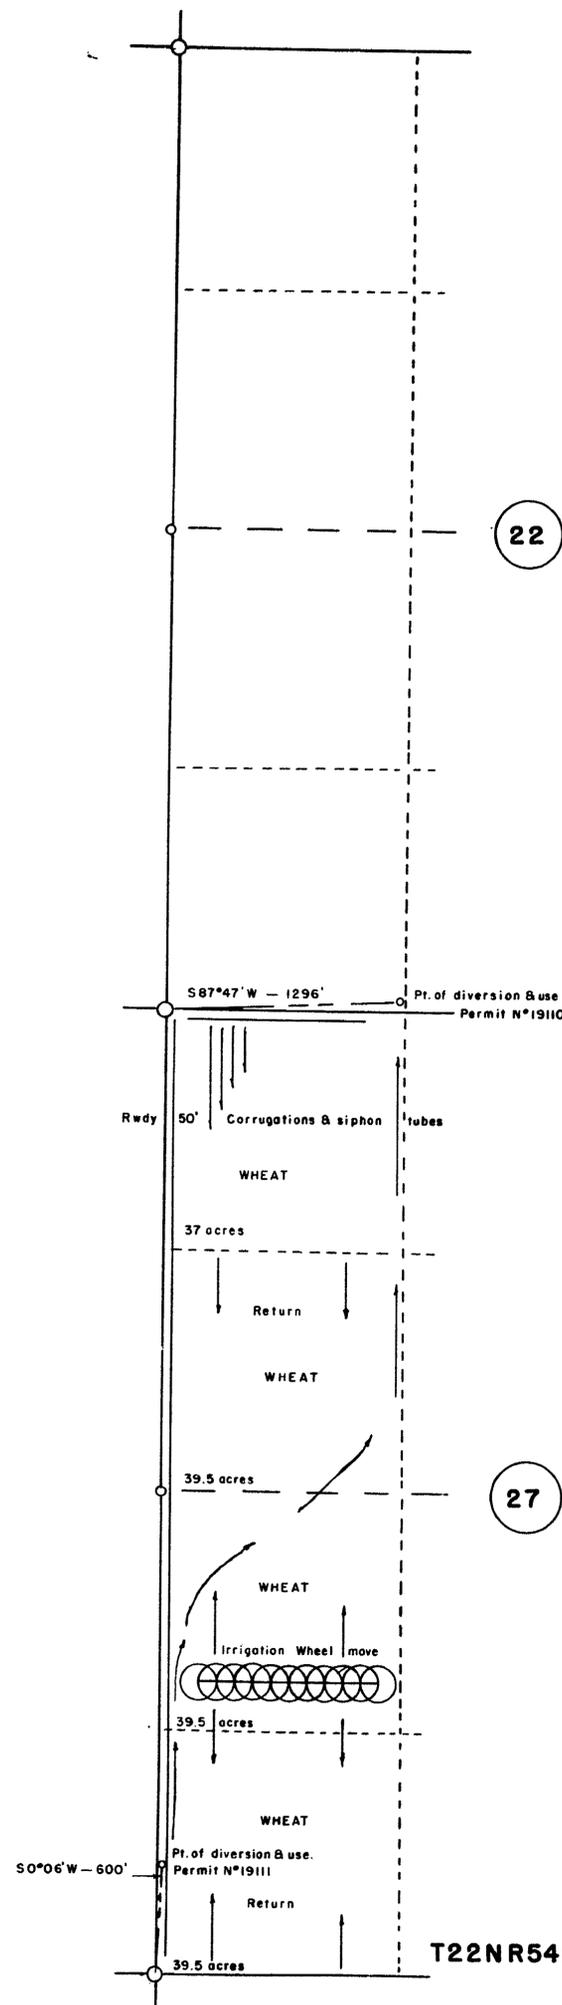

Basis of bearings West Line Sec. 27
Found brass caps.

SCALE 1 in. = 500 ft.



CERTIFICATE NO. *6969* ISSUED *4-3-69*

CERTIFICATE NO. ISSUED

FILED
MAY 27 1968
STATE ENGINEER'S OFFICE

MAP TO ACCOMPANY
PROOF OF BENEFICIAL USE
UNDER APPLICATION No. 19111
FOR
DOMESTIC & IRRIGATION
FROM
UNDERGROUND SOURCE
BY
ROLLIN M. FALK

19111