


| Section | Subdivision   | Traverse | Range | Acres | Culture |
|---------|---------------|----------|-------|-------|---------|
| 15      | SW 1/4 Sec 24 | 35N      | 37E   | 8.96  | Pasture |
| 13      | SW 1/4 Sec 24 | 35N      | 37E   | 8.96  | Alfalfa |
| Total   |               |          |       | 17.92 |         |

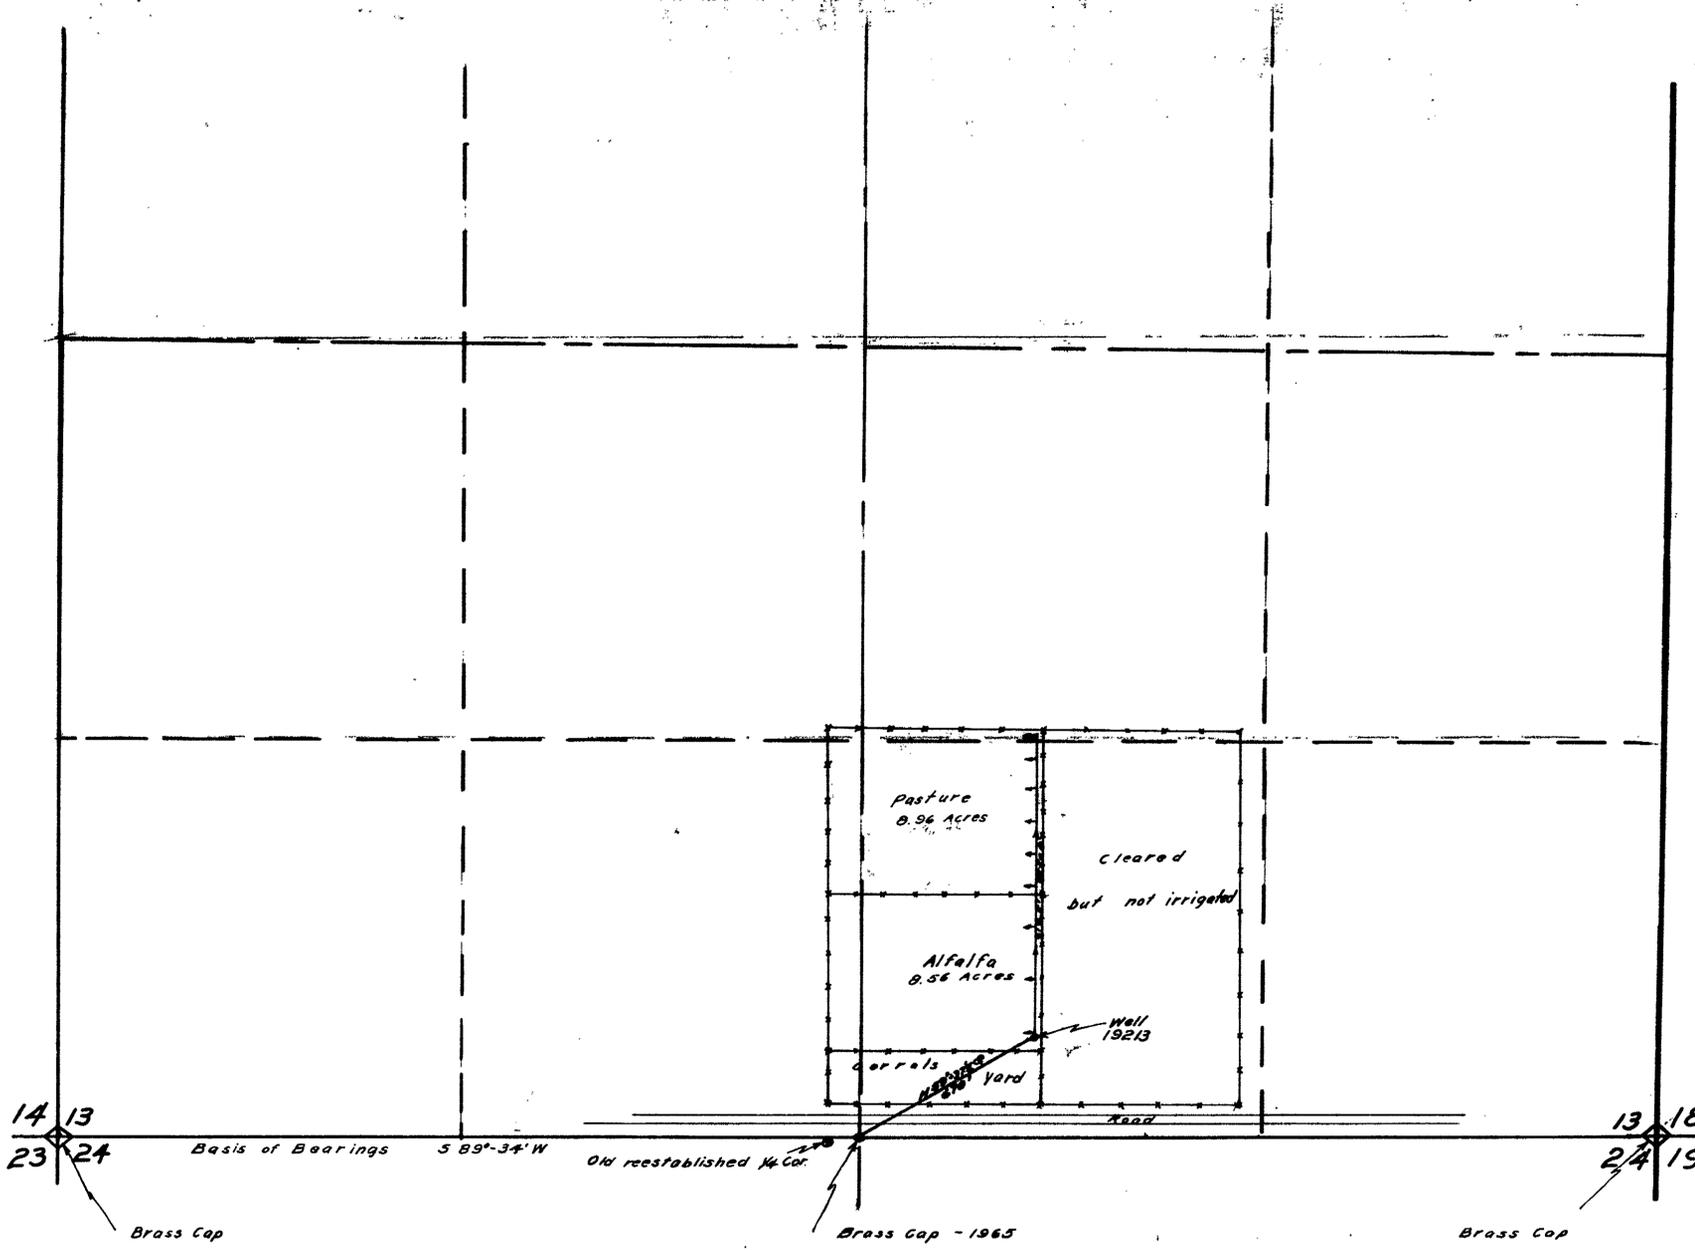

T 35 N., R. 37 E., M.D.B.&M.

STATE of NEVADA }  
COUNTY of HUMBOLDT } SS.


I, J.R. Caldwell, being first duly sworn, depose and say that this map has been correctly drawn to the designated scale from field notes of a survey made by me on 23<sup>rd</sup> day of December, 1967; that it truly and correctly represents the proposed location and extent of the works used to divert water from underground, in Humboldt County, by Vern Ryan for irrigation and domestic purposes under Application No. 19213. That the point of diversion, the location, size of the diverting channel, location and description of all measuring devices, the location and extent of lands owned or controlled by the applicant upon which water applied for under Application No. 19213 is used, together with the area and kind of culture in each 40-acre subdivision, and the location and names of all other works or streams which are crossed by or connected with said works are fully and correctly designated thereon.

J.R. Caldwell  
State Water Right Surveyor



Subscribed and sworn to before me  
this 27<sup>th</sup> day of December, 1967

William Macdonald  
Notary Public in and for Humboldt County,  
Nevada

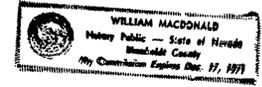

CERTIFICATE No. 6563 ISSUED 3-1-68

FILED  
Jan 2, 1968  
STATE ENGINEER'S OFFICE

**MAP**  
TO ACCOMPANY PROOF OF  
BENEFICIAL USE UNDER  
APPLICATION NO. 19213  
BY: VERN RYAN  
FOR: IRRIGATION AND DOMESTIC PURPOSES  
FROM: UNDERGROUND  
IN: HUMBOLDT COUNTY, NEVADA

19213