


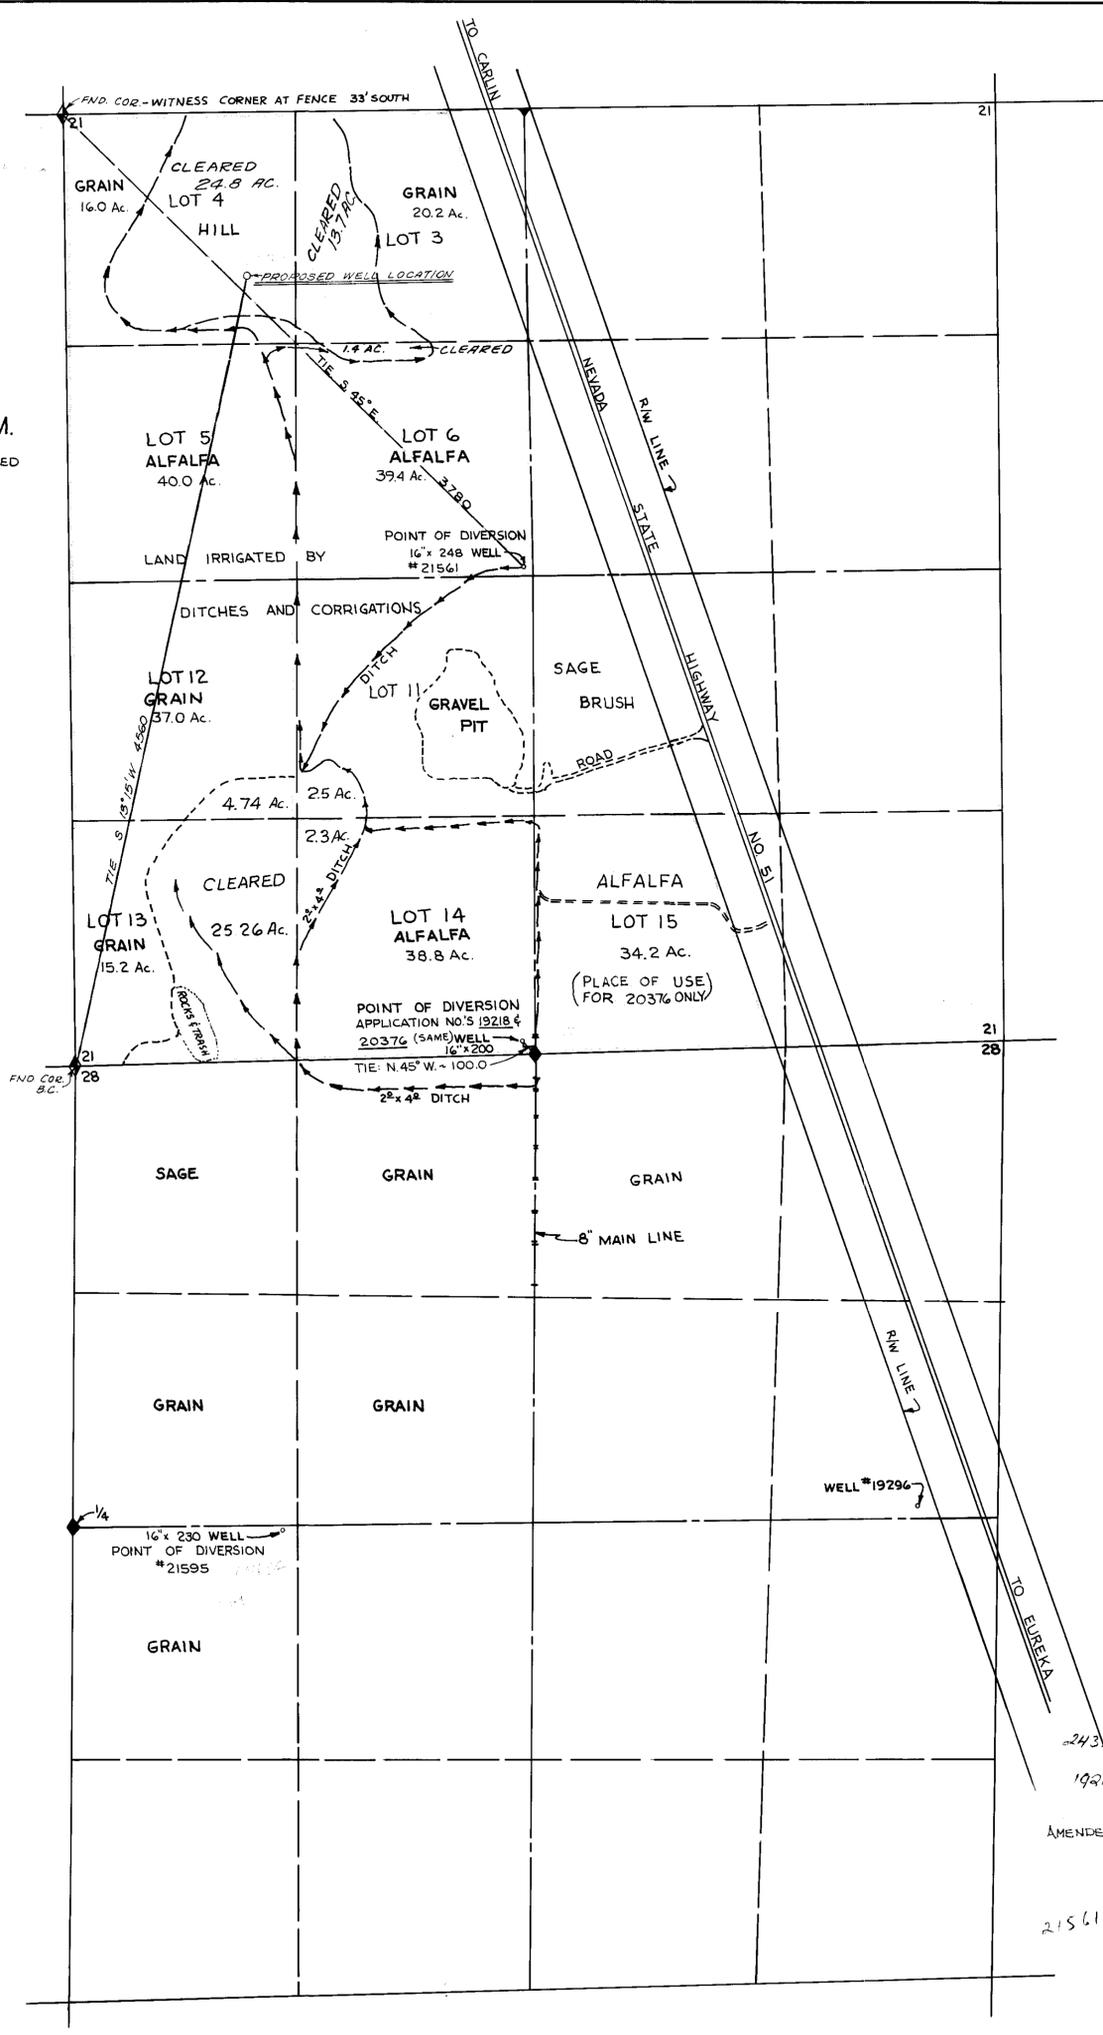

T. 20N., R. 53E., M.D.B. & M.  
BASIS OF BEARINGS - DATA OBTAINED FROM TOWNSHIP PLAT



SECTION	SUBDIVISION	TWNSP	RANGE	CULTIVATED ACREAGE	DESCRIPTION OF CULTURE	DATE OF FIRST CULTURE
21	LOT 4	20N	53E	16.0	GRAIN	
	3			20.2	"	
	5			40.0	ALFALFA	
	6			39.4	"	
	12			37.0	GRAIN	
	13			15.2	"	
	14			38.8	ALFALFA	
	15			34.2	"	
	12			4.74	CLEARED	
	13			25.26	"	
	4			24.8	"	
	3			13.7	"	
	6			1.4	"	
	14			2.3	"	
21	LOT 11	20N	53E	2.5	"	

TOTAL 315.5 Ac. FOR # 20376  
TOTAL 281.3 Ac. FOR # 19218

\* LOT 15 NOT INCLUDED IN 19218



STATE OF NEVADA } S.S.  
COUNTY OF ELKO }

I, MARK CHILTON, BEING FIRST DULY SWORN, DEPOSE AND SAY THAT THIS MAP, CONSISTING OF 1 SHEET, HAS BEEN CORRECTLY DRAWN TO THE DESIGNATED SCALE FROM FIELD NOTES OF A SURVEY MADE UNDER MY SUPERVISION AND DIRECTION, ON THE 15<sup>TH</sup> DAY OF JANUARY, 1968, AND FROM AERIAL PHOTOGRAPHS TAKEN THE 1<sup>ST</sup> DAY OF NOVEMBER, 1966; THAT IT TRULY AND CORRECTLY REPRESENTS THE SOURCE LOCATION AND EXTENT OF THE WORKS USED TO DIVERT WATER FROM UNDERGROUND IN EUREKA COUNTY, BY EDWIN C. BISHOP FOR DOMESTIC AND IRRIGATION PURPOSES, UNDER APPLICATION NO'S 19218 & 20376. THAT THE POINT OF DIVERSION, THE LOCATION, SIZE OF THE DIVERTING CHANNEL, LOCATION AND DESCRIPTION OF ALL MEASURING DEVICES, THE LOCATION AND EXTENT OF LANDS OWNED OR CONTROLLED BY THE APPLICANT UPON WHICH WATER APPLIED FOR UNDER APPLICATION NO'S 19218 & 20376 IS USED, TOGETHER WITH THE AREA AND KIND OF CULTURE IN EACH 40-ACRE SUBDIVISION, AND THE LOCATION AND NAMES OF ALL OTHER WORKS OR STREAMS WHICH ARE CROSSED BY OR CONNECTED WITH SAID WORKS ARE FULLY AND CORRECTLY DESIGNATED THEREON.

*Mark Chilton*  
STATE WATER RIGHT SURVEYOR

SUBSCRIBED AND SWORN TO BEFORE ME  
THIS 20<sup>TH</sup> DAY OF JANUARY, 1968

*Leska Bernadot*  
NOTARY PUBLIC IN AND FOR ELKO COUNTY, NEVADA

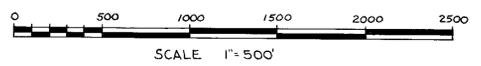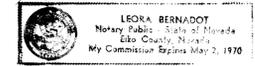

24378 CERTIFICATE NO. 8556 ISSUED 8-5-25  
19218 CERTIFICATE NO. 6713 ISSUED 8-9-68  
AMENDED CERTIFICATE NO. 6798 ISSUED 10-1-68  
6798 2-27-76  
21561 CERTIFICATE NO. 6958 ISSUED 4-3-69



MAP  
TO ACCOMPANY PROOF OF BENEFICIAL USE  
UNDER APPLICATION NO'S 19218 & 20376 FOR  
DOMESTIC & IRRIGATION  
BY  
EDWIN C. BISHOP  
FROM UNDERGROUND

NO.	DATE	DESCRIPTION	CHECKED	APPROVED
1	RB 2/68	ADDITIONS		RW MC

REVISIONS

DRAWN BY R. BABB APPROVED BY M.C.  
DATE JAN. 10, 1968

C E CHILTON ENGINEERING W67001 1  
WESTERN PACIFIC BLDG. ELKO, NEVADA

81650 21561 20376 19218 Under 24378