


CORNER FOUND  
 Iron pipe with  
 brass cap stamped:  
 T 25 N  
 R 40 E | R 41 E  
 S 36 | S 31  
 S 1 | S 6  
 T 24 N

CORNER FOUND  
 Iron pipe with  
 brass cap stamped:  
 T 25 N | R 41 E  
 S 31 | S 32  
 S 6 | S 5  
 T 24 N

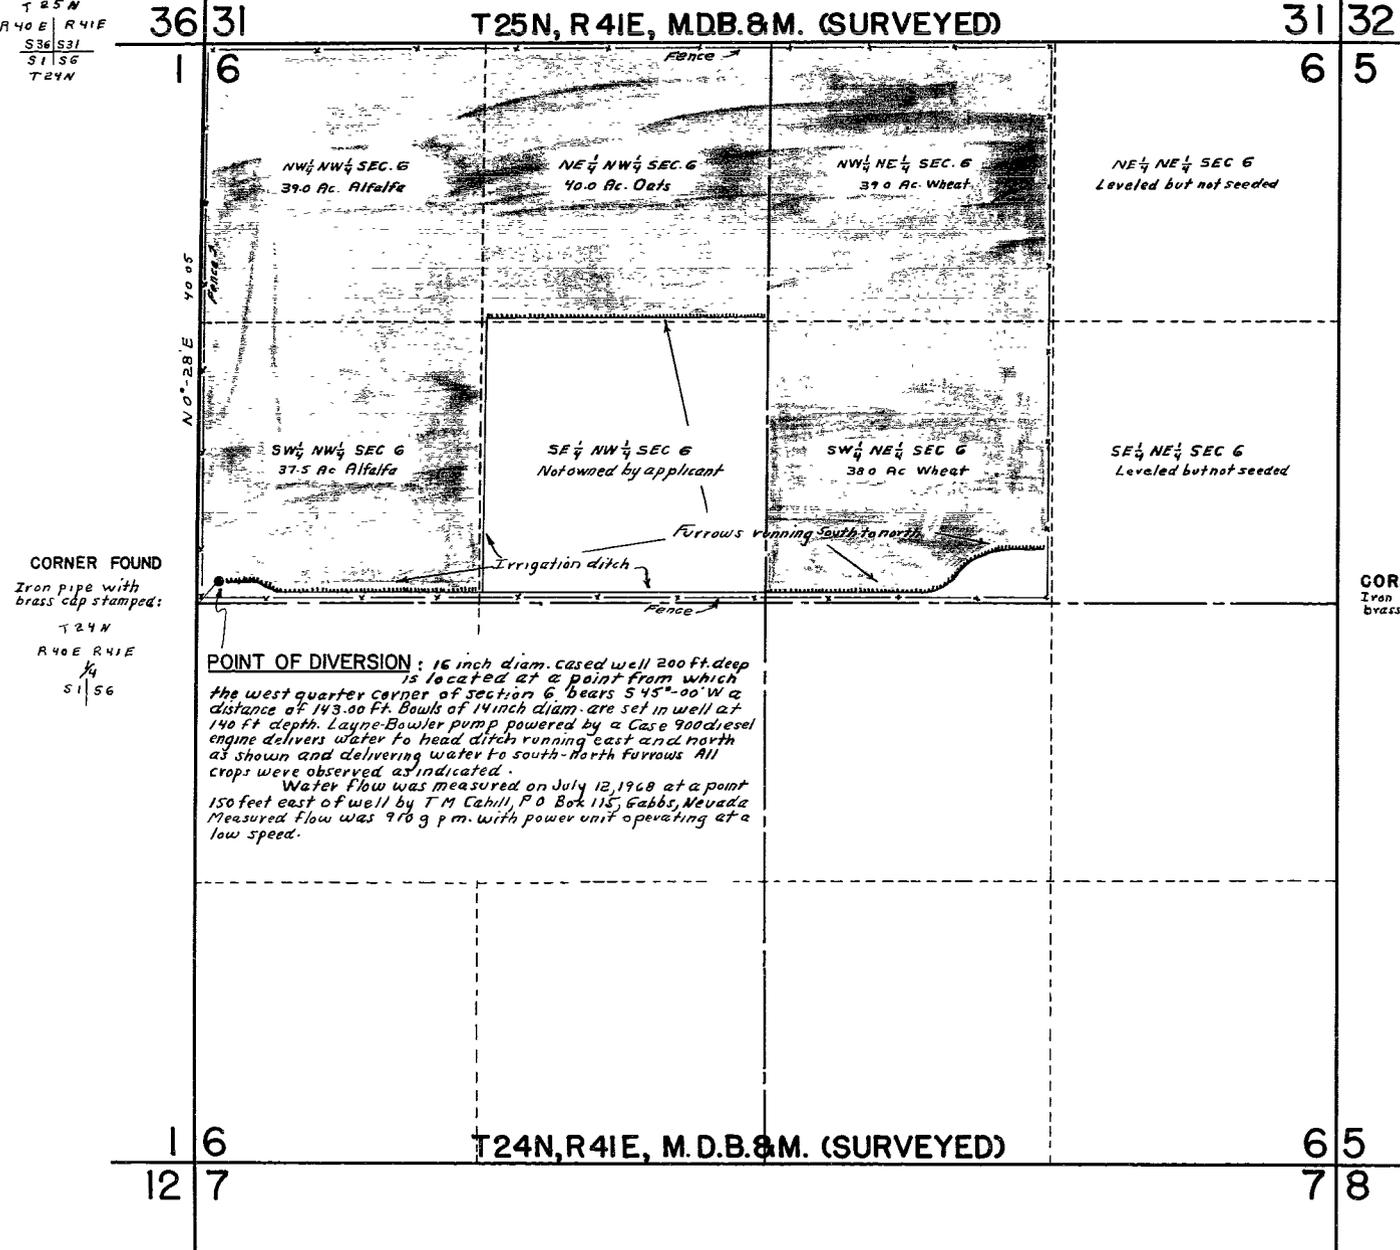

CORNER FOUND  
 Iron pipe with  
 brass cap stamped:  
 T 24 N  
 R 40 E | R 41 E  
 S 4 | S 5  
 S 1 | S 6

CORNER FOUND  
 Iron pipe with  
 brass cap stamped:  
 S 4 | S 5  
 S 6 | S 5  
 1962

**POINT OF DIVERSION:** 16 inch diam. cased well 200 ft. deep is located at a point from which the west quarter corner of section 6 bears S 45°-00' W a distance of 143.00 ft. Bowls of 14 inch diam. are set in well at 140 ft. depth. Layne-Bowler pump powered by a Case 900 diesel engine delivers water to head ditch running east and north as shown and delivering water to south-north furrows. All crops were observed as indicated.  
 Water flow was measured on July 12, 1968 at a point 150 feet east of well by T. M. Cahill, P. O. Box 115, Gabbs, Nevada. Measured flow was 970 g.p.m. with power unit operating at a low speed.

STATE OF NEVADA  
 COUNTY OF NYE } SS  
 I, T. M. Cahill, being first duly sworn, depose and say that this map, consisting of one sheet, has been correctly drawn to the designated scale from field notes of a survey made by me between the 12 day of July and the 14 day of July 1968 and field checked on the 31 day of July 1968, that it truly and correctly represents the location and extent of the works used to divert water from underground source in Lander County by Julia C. Pletcher, for Irrigation and Domestic purposes under permit Number 19368, that the point of diversion, the location, size and grades of the diverting channel, location and description of all measuring devices, the location and extent of lands owned or controlled by the applicant upon which water applied for under permit Number 19368 is used together with the area and kind of culture in each 40 acre subdivision and the location and names of all other works or streams which are crossed by or connected with said works are fully and correctly designated thereon.

J. M. Cahill  
 STATE WATER RIGHT SURVEYOR

Subscribed and sworn to before me this 6 day of August 1968

Joanna F. Christy  
 NOTARY PUBLIC IN AND FOR  
 NYE COUNTY, NEVADA



SECTION	SUB-DIVISION	TOWN	RANGE	CULTIVATED ACREAGE	KIND OF CULTURE
6	NW 1/4 NW 1/4	24 N	41 E	390 Ac	Alfalfa
6	SW 1/4 NW 1/4	24 N	41 E	375 "	"
6	NE 1/4 NW 1/4	24 N	41 E	400 "	Oats
6	NW 1/4 NE 1/4	24 N	41 E	390 "	Wheat
6	SW 1/4 NE 1/4	24 N	41 E	380 "	"

193.5 ACRES IRRIGATED BY  
**JULIA C. PLETCHER**  
 under  
 DESERT LAND ENTRY

CERTIFICATE No. 6871 ISSUED 12-6-68

FILED  
 Aug 8 1968  
 STATE ENGINEER'S OFFICE

SCALE 1" = 400ft.

MAP TO ACCOMPANY  
**PROOF OF BENEFICIAL USE**  
 UNDER APPLICATION NO. 19368  
 FOR  
**IRRIGATION & DOMESTIC**  
 BY  
**JULIA C. PLETCHER**  
 FROM  
**UNDERGROUND SOURCE**

19368