



SECTION	DESCRIPTION	TNSR	RANGE	DESTINATION	DESCRIPTION OF CULTURE	DATE OF FIRST CULTURE
53	NE 1/4	T21N	R53E	40.0	IRR. PASTURE	
"	NE 1/4	"	"	40.0	HARVEST	
"	NE 1/4	"	"	40.0	HARVEST	
"	NE 1/4	"	"	40.0	IRR. PASTURE	
53	NE 1/4	T21N	R53E	40.0	HARVEST	
TOTAL ACRES =				240.0		
				TOTAL ~ 240.0 AC.		

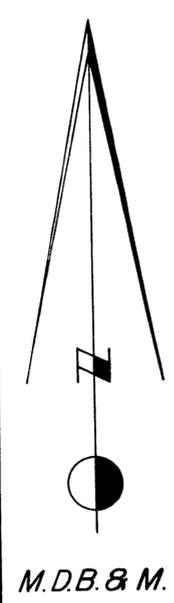

STATE OF NEVADA } ss.
COUNTY OF ELKO }


I, MARK CHILTON, BEING FIRST DULY SWORN, DEPOSE AND SAY THAT THIS MAP, CONSISTING OF 1 SHEET, HAS BEEN CORRECTLY DRAWN TO THE DESIGNATED SCALE FROM FIELD NOTES OF A SURVEY MADE BY ME, COMPLETED ON THE 25TH DAY OF MAY, 1968; THAT IT TRULY AND CORRECTLY REPRESENTS THE PROPOSED LOCATION AND EXTENT OF THE WORKS USED TO DIVERT WATER FROM AN UNDERGROUND SOURCE IN EUREKA COUNTY BY LOUIS C. ENZMINGER FOR IRRIGATION AND DOMESTIC PURPOSES UNDER APPLICATION NO. 19381, THAT THE POINT OF DIVERSION, THE LOCATION, SIZE OF THE DIVERTING CHANNEL, LOCATION AND DESCRIPTION OF ALL MEASURING DEVICES, THE LOCATION AND EXTENT OF LANDS OWNED OR CONTROLLED BY THE APPLICANT UPON WHICH WATER APPLIED FOR UNDER APPLICATION 19381 IS USED, TOGETHER WITH THE AREA AND KIND OF CULTURE IN EACH 40-ACRE SUBDIVISION, AND THE LOCATION AND NAMES OF ALL OTHER WORKS OR STREAMS WHICH ARE CROSSED BY OR CONNECTED WITH SAID WORKS ARE FULLY AND CORRECTLY DESIGNATED THEREON.

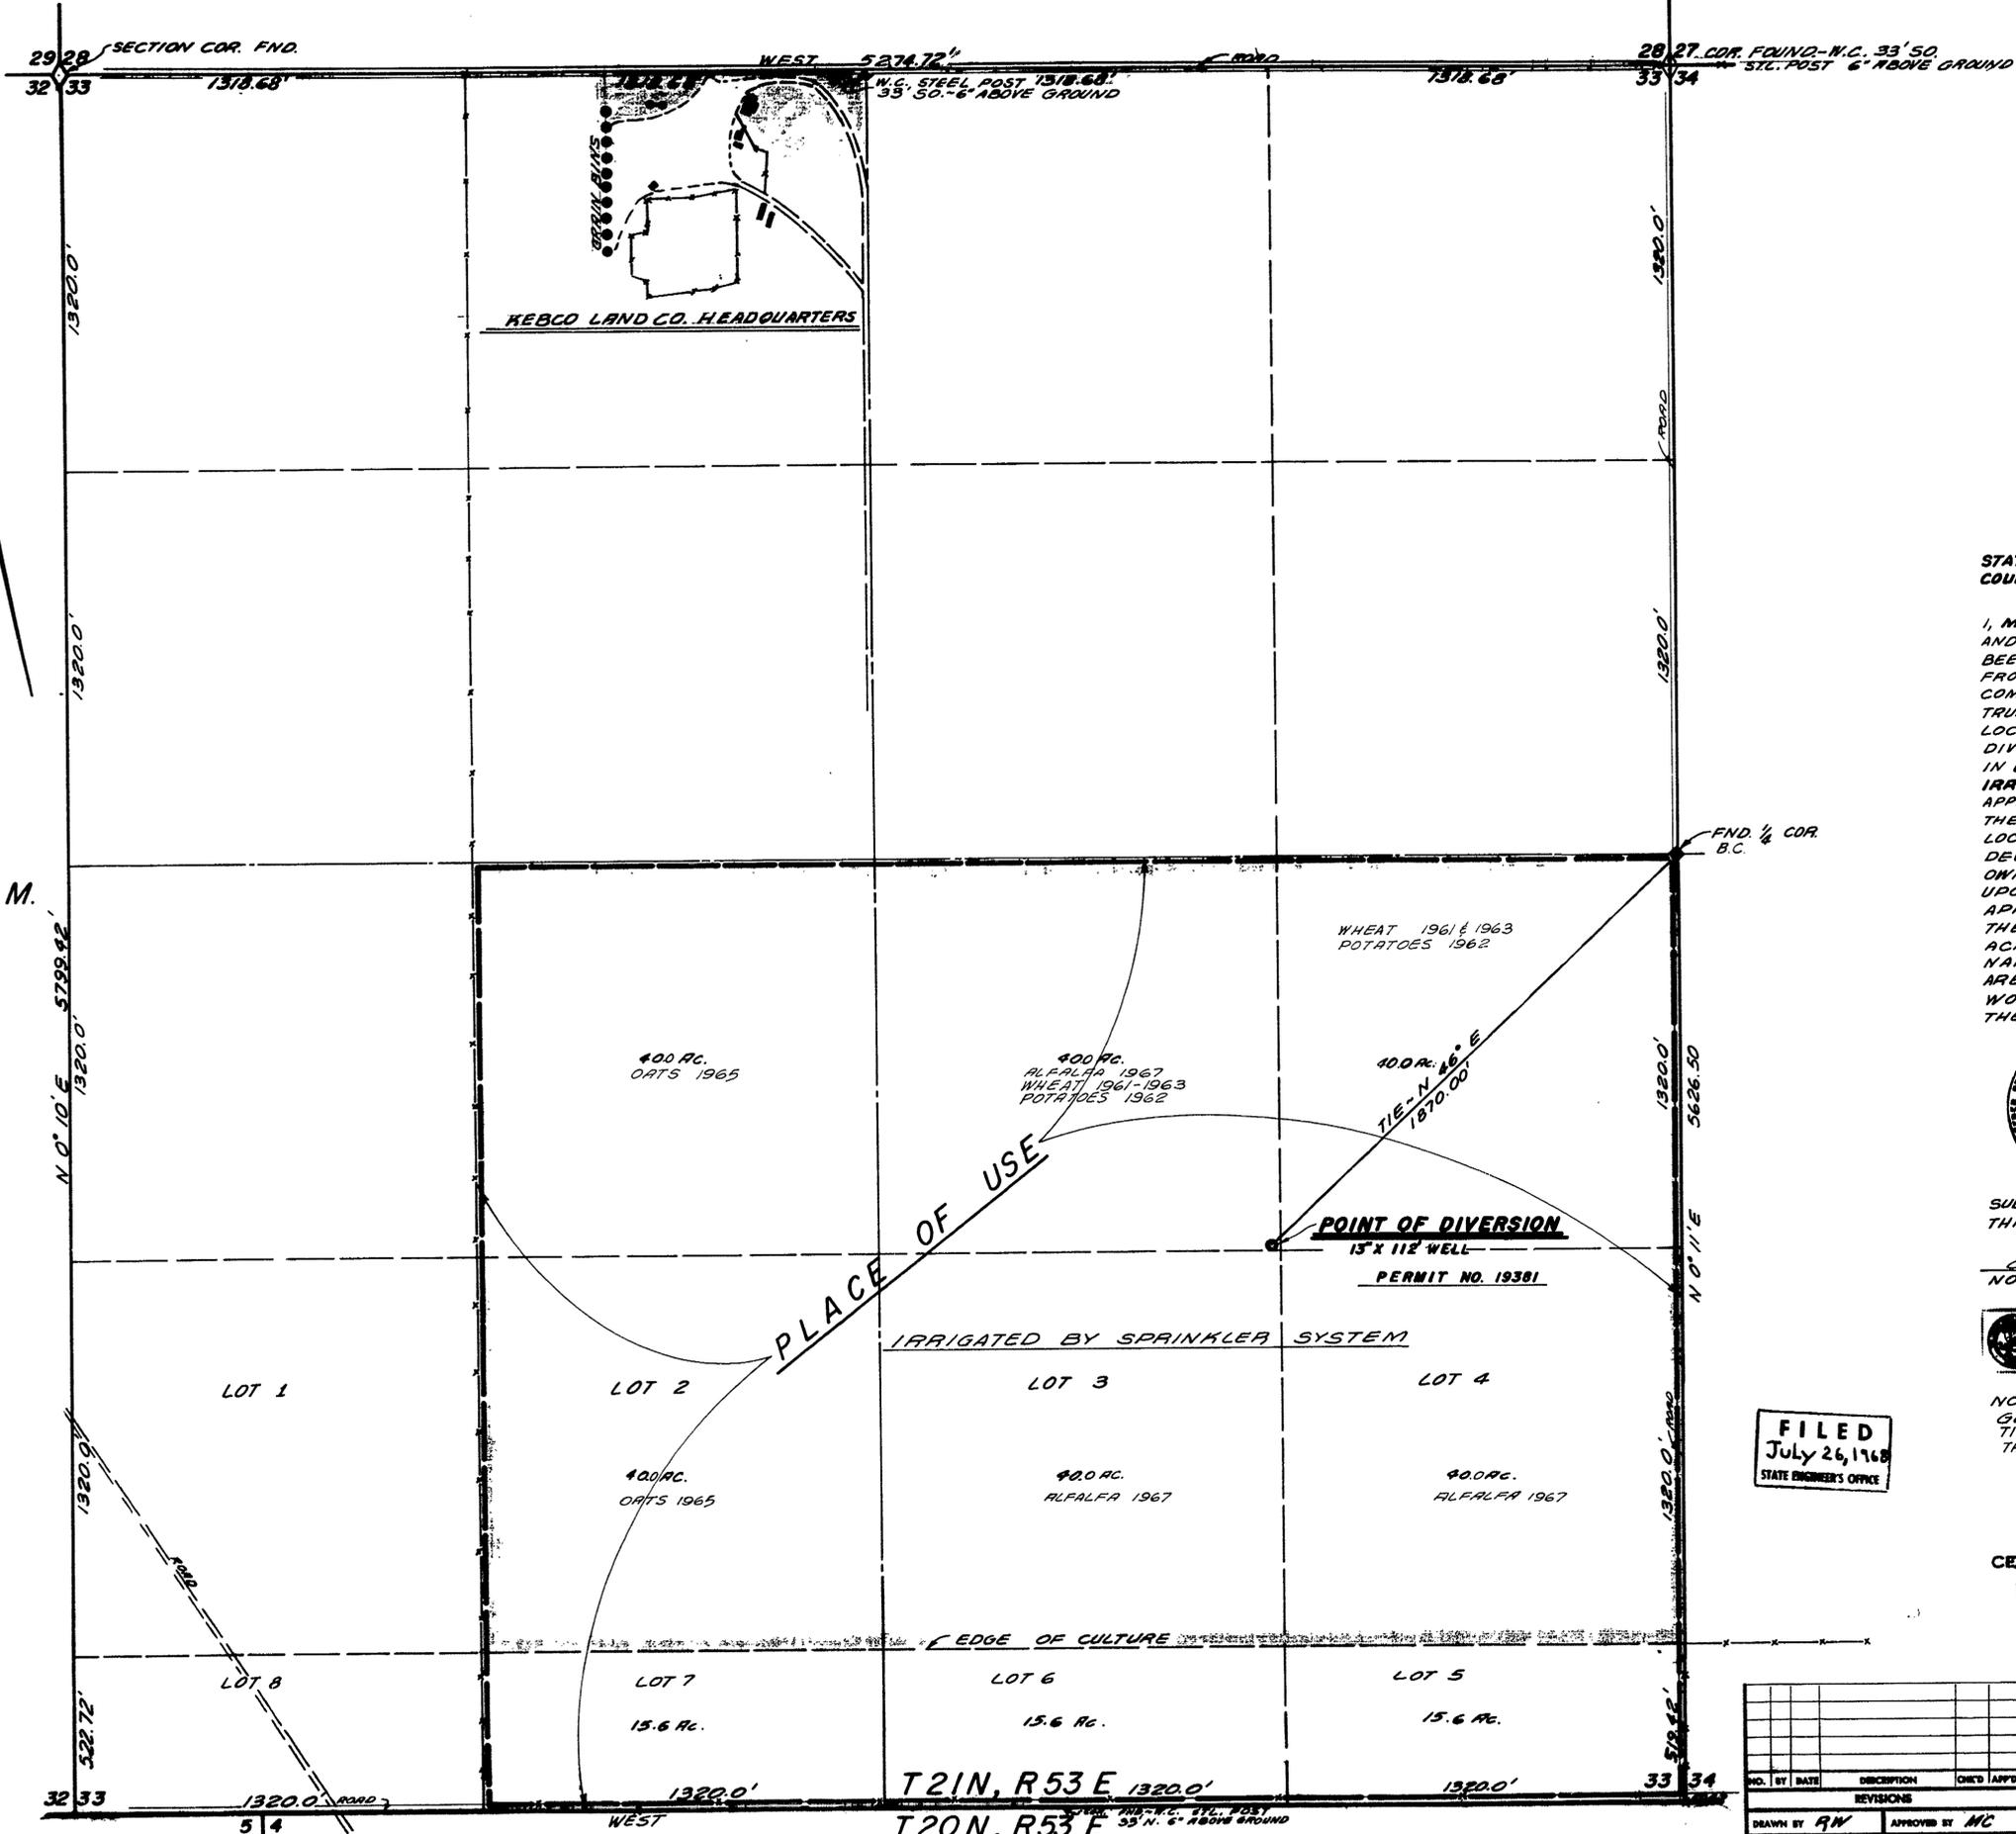

Mark Chilton
#278, STATE WATER RIGHT SURVEYOR


SUBSCRIBED AND SWORN TO BEFORE ME THIS 18TH DAY OF May 1968.

Jane Brunsdott
NOTARY PUBLIC IN AND FOR ELKO CO., NEV.

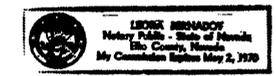

NOTE - BASIS OF BEARING FROM GENERAL LAND OFFICE PLATS. TIES ARE RELATED TO CORNERS RATHER THAN WITNESS CORNERS.

FILED
July 26, 1968
STATE ENGINEER'S OFFICE

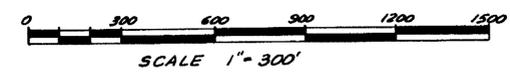

CERTIFICATE No. 6785 ISSUED 10-1-68

MAP
TO ACCOMPANY PROOF OF BENEFICIAL USE UNDER APPLICATION NO 19381 FOR IRRIGATION AND DOMESTIC BY LOUIS C. ENZMINGER FROM AN UNDERGROUND SOURCE

NO.	BY	DATE	DESCRIPTION	CHECKED	APPROVED

DRAWN BY *RW* APPROVED BY *MC*
JOB NO. 276-001 DATE MAY 1968

CHILTON ENGINEERING
WESTERN PACIFIC BLDG. ELKO, NEVADA
W68016

19381