


Section	Subdiv	TWP	R	Area	Culture
16	NE 1/4	38N	39E	40.00	GRAIN
"	NE 1/4	"	"	40.00	"
"	SE 1/4	"	"	38.18	"
"	SE 1/4	"	"	38.18	"
"	SW 1/4	"	"	1.82	ALFALFA
"	SW 1/4	"	"	1.82	"
"	NE 1/4	"	"	40.00	"
"	NE 1/4	"	"	40.00	"
"	SW 1/4	"	"	37.97	"
"	SW 1/4	"	"	39.09	"
TOTAL				317.06	

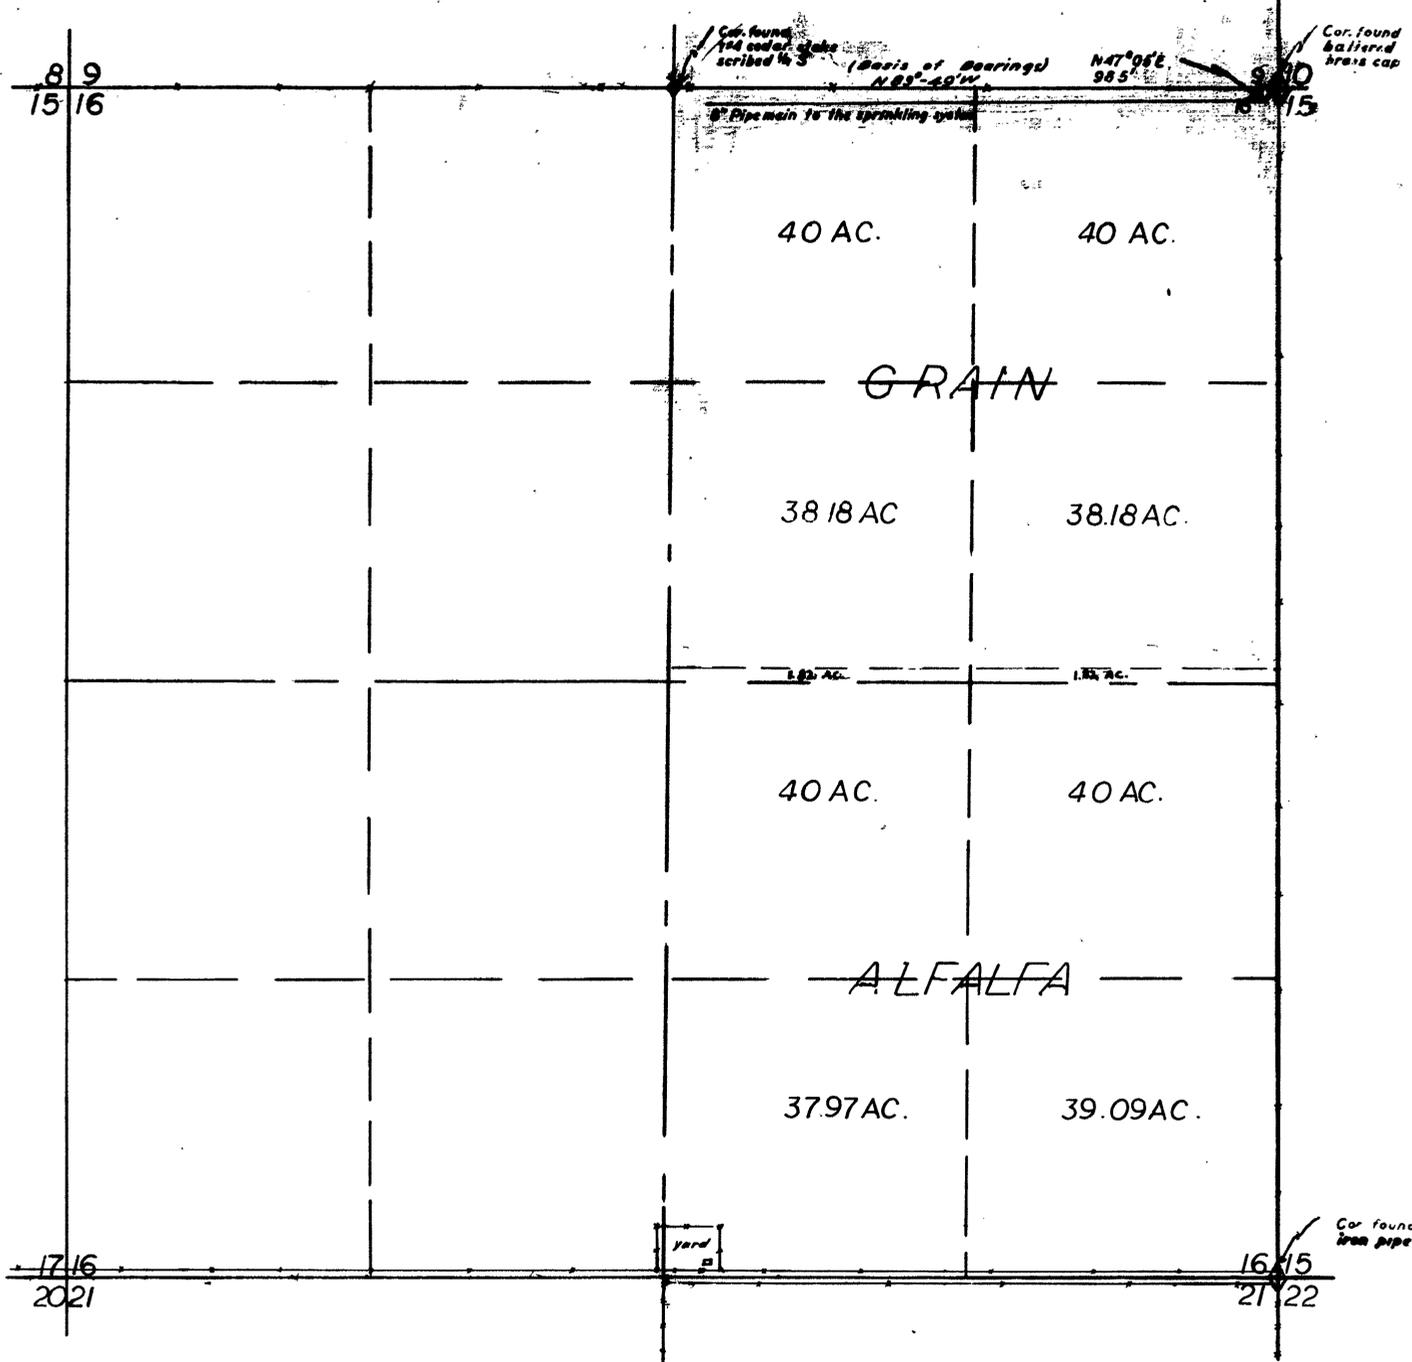

STATE OF NEVADA } SS  
COUNTY OF HUMBOLDT }

I, J.R. Caldwell, being first duly sworn, depose and say that this map has been correctly drawn to the designated scale from field notes of a survey made by me on the 22<sup>nd</sup> day of November, 1967, that it truly and correctly represents the location and extent of the proposed works used to divert water from underground in Humboldt County, by W.S. Hill for irrigation and domestic purposes under Application No. 19752. That the point of diversion, the location, size of the diverting channel, location and description of all measuring devices, the location and extent of all lands owned or controlled by the applicant upon which water applied for under Application No. 19752 is used, together with the area and kind of culture in each 40-acre subdivisions, and the location and names of all other works or streams which are crossed by or connected with said works are fully and correctly designated thereon.

*J.R. Caldwell*  
State Right Surveyor No. 276



Subscribed and sworn to before me  
This 22<sup>nd</sup> day of November, 1967

*Toni Blade*  
Notary Public in and for Humboldt County  
Nevada



SECTION 16, T.38N R.39E, M.D.B.&M.

CERTIFICATE NO. 6542 ISSUED 2-9-68

**FILED**  
Nov. 27, 1967  
STATE COMMISSIONER'S OFFICE

**MAP**  
TO ACCOMPANY PROOF  
OF BENEFICIAL USE  
UNDER APPLICATION NO. 19752

FOR IRRIGATION & DOMESTIC  
BY : W.S. HILL  
FROM: UNDERGROUND SOURCES  
IN HUMBOLDT COUNTY NEVADA

19752