


SECTION	SUBDIVISION	TOWNSHIP	RANGE	CULTIVATED ACREAGE	DESCRIPTION OF CULTURE
2	LOT 8	25N	42E	40.4	WHEAT
	LOT 7			38.8	"
	NW SW			17.8	"
	NE SW			35.3	"
	SE SW			34.6	"
	NW SW			22.2	EV. OF WHEAT
	NE SW			1.0	"
	SW SW			38.9	"
2	SE SW	25N	42E	1.6	"
				TOTAL	231.2 Ac

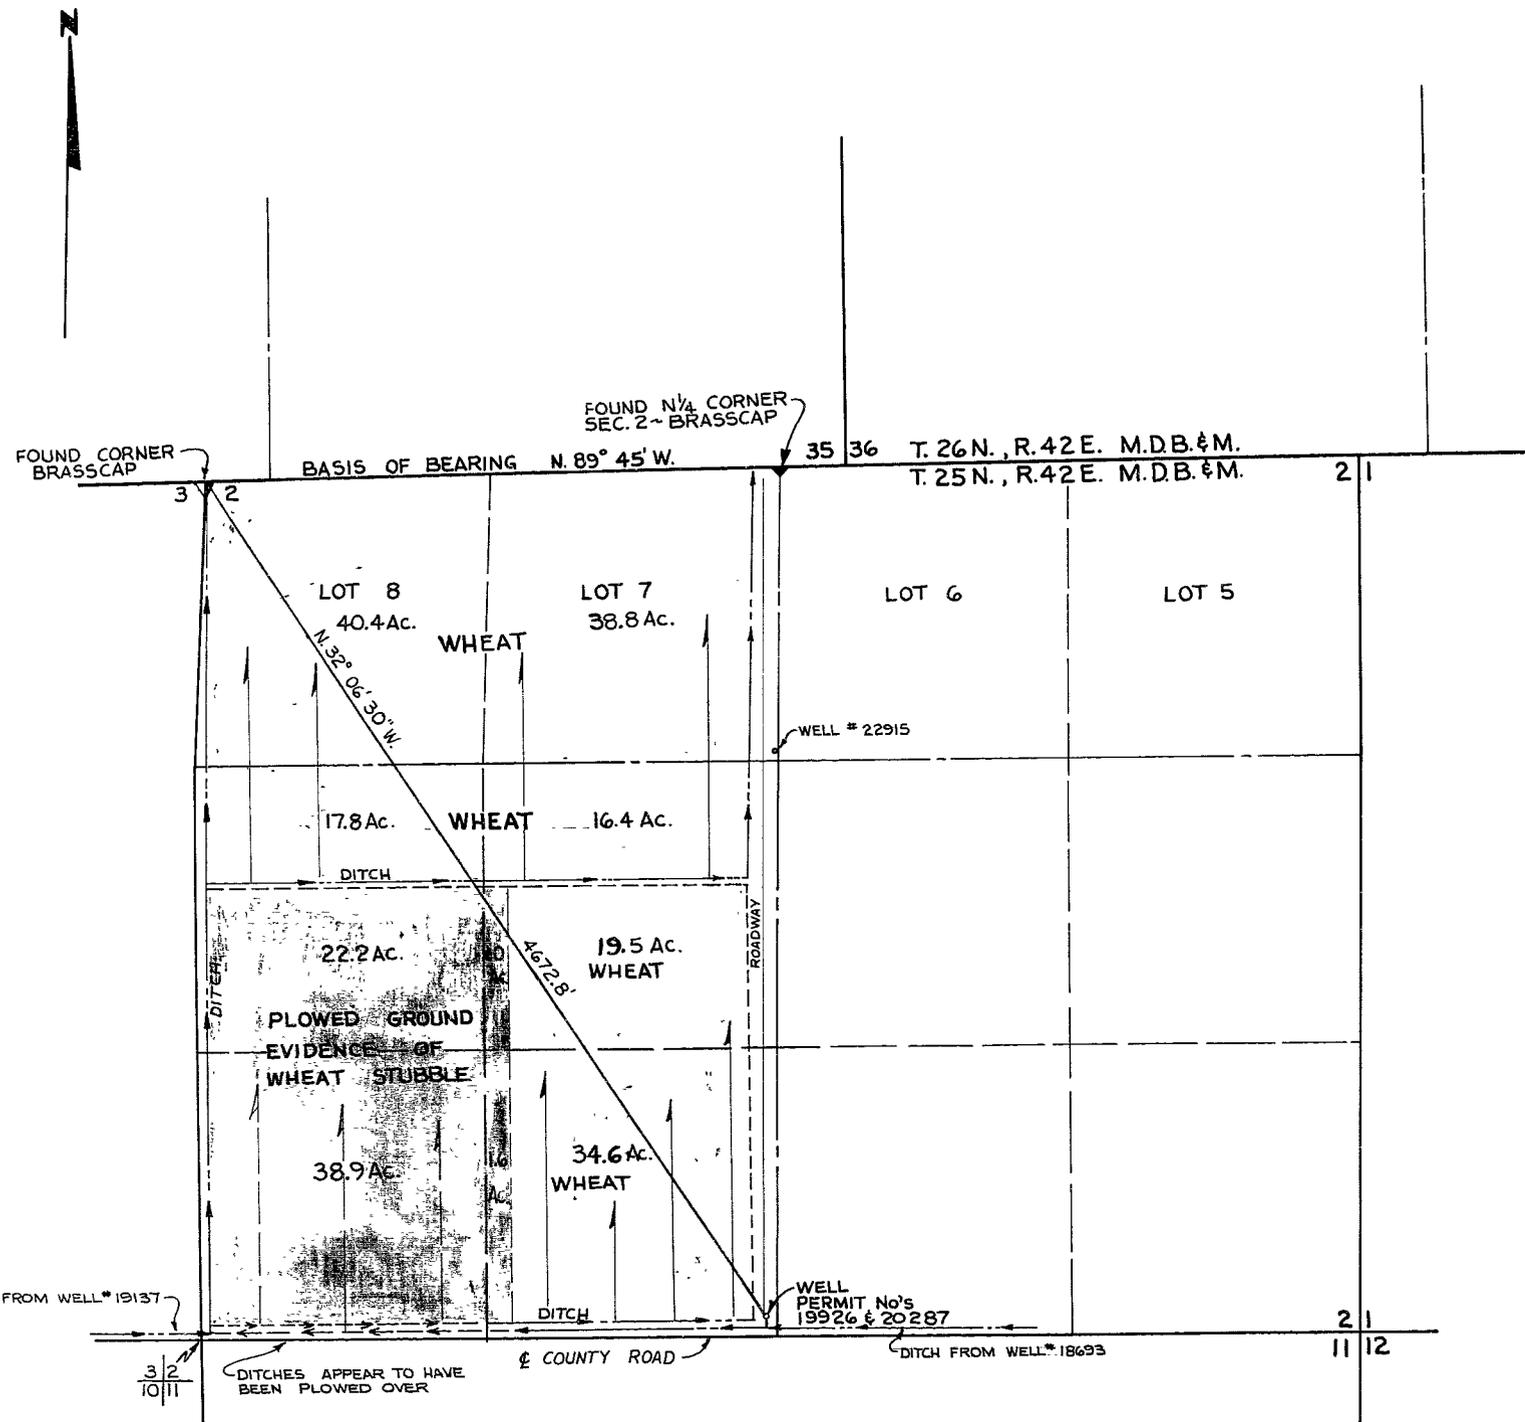


STATE OF NEVADA } ss.
COUNTY OF HUMBOLDT }

I, CHARLES C. ARMUTH, JR., BEING FIRST DULY SWORN, DEPOSE AND SAY THAT THIS MAP CONSISTING OF 1 SHEET, HAS BEEN CORRECTLY DRAWN TO THE DESIGNATED SCALE FROM FIELD NOTES OF A SURVEY MADE BY ME, ON THE 7TH DAY OF MARCH, 1967; THAT IT TRULY AND CORRECTLY REPRESENTS THE EXISTING LOCATION AND EXTENT OF THE WORKS USED TO DIVERT WATER FROM UNDERGROUND IN LANDER COUNTY, BY IMA FORD FOR IRRIGATION PURPOSES UNDER APPLICATION NO 19926. THAT THE POINT OF DIVERSION, THE LOCATION, SIZE OF THE DIVERTING CHANNEL, LOCATION AND DESCRIPTION OF ALL MEASURING DEVICES, THE LOCATION AND EXTENT OF LANDS OWNED OR CONTROLLED BY THE APPLICANT UPON WHICH WATER APPLIED FOR UNDER APPLICATION NO. 19926 IS USED, TOGETHER WITH THE AREA AND KIND OF CULTURE IN EACH 40-ACRE SUBDIVISION, AND THE LOCATION AND NAMES OF ALL OTHER WORKS OR STREAMS WHICH ARE CROSSED BY OR CONNECTED WITH SAID WORKS ARE FULLY AND CORRECTLY DESIGNATED THEREON.

Charles C. Armuth, Jr.
STATE WATER RIGHT SURVEYOR

SUBSCRIBED AND SWORN TO BEFORE ME
THIS 7TH DAY OF MARCH, 1967

James A. Callahan
NOTARY PUBLIC IN AND FOR HUMBOLDT COUNTY, NEVADA

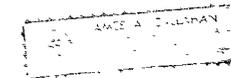

0 500 1000 1500 2000
SCALE 1" = 400'

FILED
MAR 20 1967
STATE ENGINEER'S OFFICE

CERTIFICATE No. 6395 ISSUED 11-20-67

MAP
TO ACCOMPANY PROOF OF
BENEFICIAL USE UNDER
APPLICATION NO. 19926 FOR
IRRIGATION PURPOSES BY
IMA FORD
FROM AN UNDERGROUND SOURCE

19926