

Section	Subdivision	Town-ship	Range	Cultivated Acreage	Description of Culture	Date of first Culture
1	NE 1/4 SE 1/4	10 N.	61 E.	7.918 Ac.	Pasture	
6	NW 1/4 SW 1/4	10 N	62 E	2.134 Ac.	"	
				Total Acreage	10.052 Ac.	


STATE OF NEVADA } ss.
County of White Pine }

I, Robert W Millard, being first duly sworn, depose and say that this map consisting of 1 sheet, has been correctly drawn to the designated scale from field notes of a survey made under my supervision and direction between the 23rd and 25th days of June, 1964; that it truly and correctly represents the location and extent of the works used to divert water from Ruppe Springs No's 1, 2 & 3 in White Pine County by Edith Ruppe Gregory for irrigation and domestic purposes under Application No's 19631 and 19930 that the point of diversion, the location and sizes of the diverting channels, location and description of all measuring devices, the location and extent of lands owned or controlled by the applicant upon which water applied for under Application No's 19631 and 19930 is used, together with the area and kind of culture in each 40-Acre subdivision, and the location and names of all other works or streams which are crossed by or connected with said works are fully and correctly designated thereon

Robert W. Millard
State Water Right Surveyor

Subscribed and sworn to before me this 16th day of November, 1964

Marlyn L. Manton
Notary Public in and for White Pine County, Nevada
My commission expires January 24, 1968

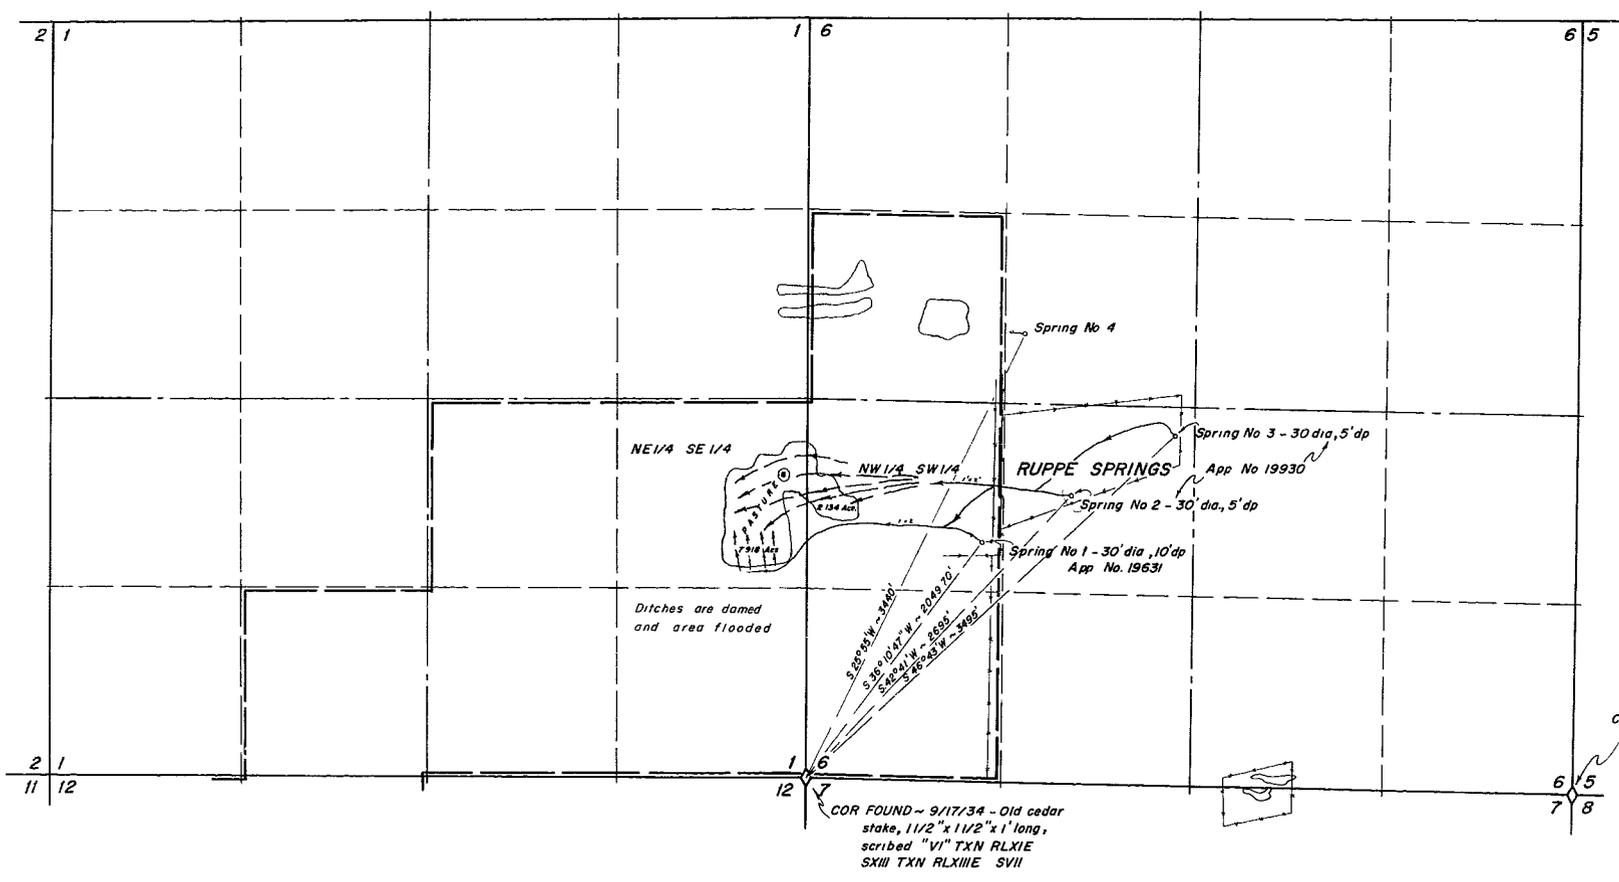

T.10N., R.61E., M.D.B. & M.

T.10N., R. 62 E., M.D.B. & M.

OFFICE
STATE ENGINEER
1966 MAR 15 AM 11 39

19930 CERTIFICATE NO. 6186 ISSUED 3/20/1967
19631 CERTIFICATE NO. 6185 ISSUED 3/20/1967

FILED
MAR 15 1967
STATE ENGINEER

MAP TO ACCOMPANY PROOF OF
BENEFICIAL USE UNDER PERMIT NO'S
19631 & 19930
FOR IRRIGATION & DOMESTIC
BY EDITH RUPPE GREGORY
FROM RUPPE SPRINGS NO'S 1, 2 & 3
REGISTERED ENGINEERS F. W. MILLARD & SON LAND SURVEYORS
ELY & ELKO, NEVADA

19631 19930