


LONETREE LANE

T. 18N., R. 19E. SEC. COR.

S. 34° 56' W. 24.27'

CULTURAL MAP TABULATION

SECTION	SUBDIVISION	TOWNSHIP	RANGE	CULTIVATED ACREAGE	DESCRIPTION OF CULTURE
11	NE+ NE+	18 NORTH	19 EAST	8.03	PASTURE

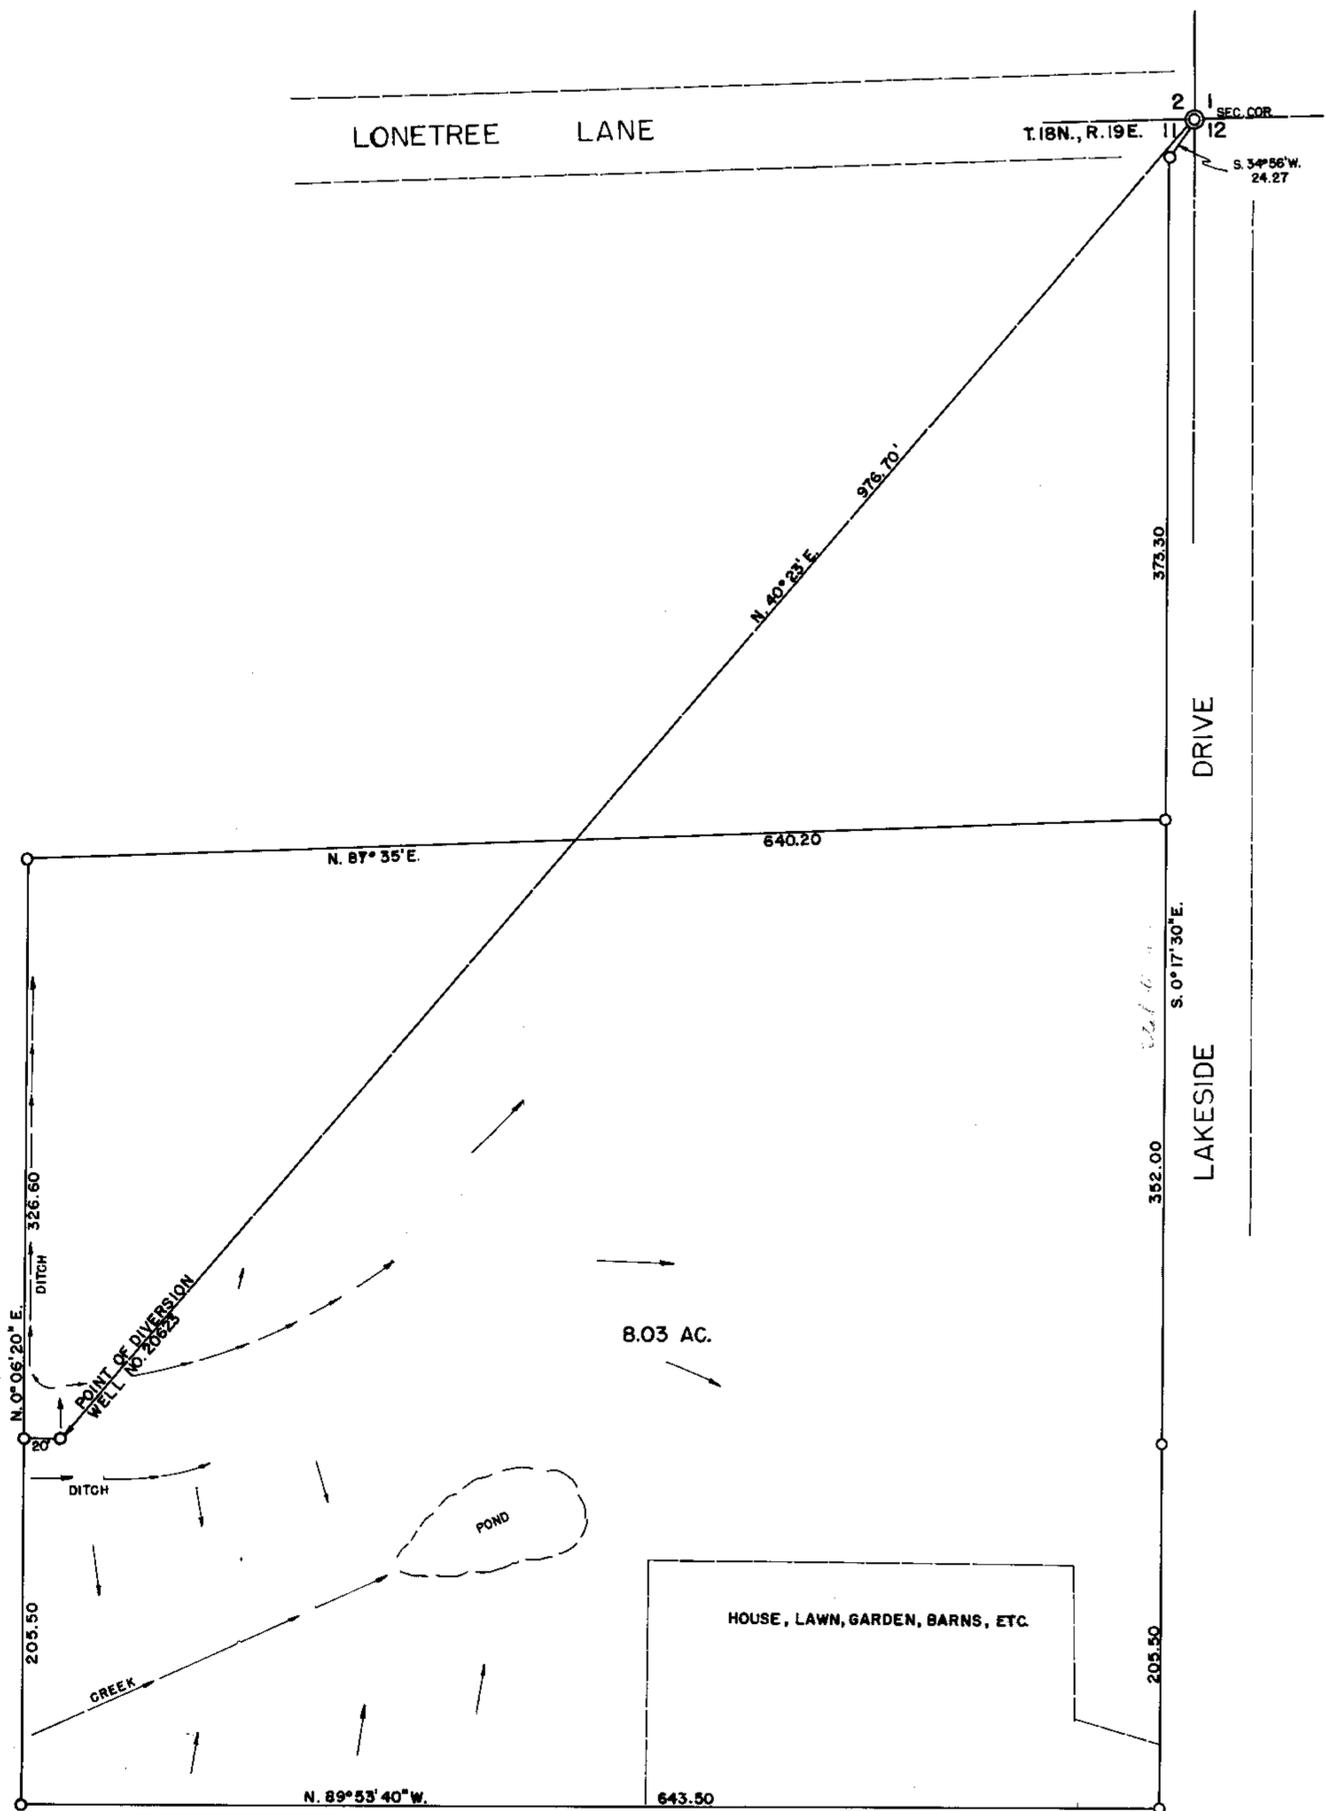

STATE OF NEVADA SS
 COUNTY OF WASHOE


I, E. P. OSGOOD, BEING FIRST DULY SWORN, DEPOSE AND SAY THAT THIS MAP CONSISTING OF 1 SHEET, HAS BEEN CORRECTLY DRAWN TO THE DESIGNATED SCALE FROM FIELD NOTES OF A SURVEY MADE BY ME ON THE 3rd DAY OF AUGUST, 1965. THAT IT TRULY AND CORRECTLY REPRESENTS THE LOCATION AND EXTENT OF THE WORKS USED TO DIVERT WATER FROM UNDERGROUND SOURCES IN WASHOE COUNTY, NEVADA BY THOMAS G. MC CLEARY FOR IRRIGATION AND DOMESTIC USE UNDER APPLICATION NO. 20623. THAT THE POINT OF DIVERSION, THE LOCATION, SIZE OF THE DIVERTING CHANNEL, LOCATION AND DESCRIPTION OF ALL MEASURING DEVICES THE LOCATION AND EXTENT OF LANDS OWNED OR CONTROLLED BY THE APPLICANT UPON WHICH WATER APPLIED FOR UNDER APPLICATION NO. 20623 IS USED, TOGETHER WITH THE AREA AND KIND OF CULTURE IN EACH 40 ACRE SUBDIVISION AND THE LOCATION AND NAMES OF ALL OTHER WORKS OR STREAMS WHICH ARE CROSSED BY OR CONNECTED WITH SAID WORKS ARE FULLY AND CORRECTLY DESIGNATED THEREON.

E. P. Osgood, Jr.
 E. P. OSGOOD, JR., ST. WTR. RT. SUR. NO. 294

SUBSCRIBED AND SWORN TO BEFORE ME THIS 12th DAY OF OCTOBER, 1965.

James R. Underwood
 NOTARY PUBLIC

NOTARY PUBLIC IN AND FOR WASHOE COUNTY, NEVADA
 MY COMMISSION EXPIRES: 4-17-68

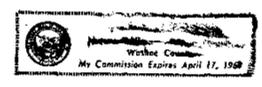

CERTIFICATE NO. 5954 ISSUED Dec. 7, 1965

FILED
 Oct 13 1965
 STATE ENGINEER'S OFFICE

MAP TO ACCOMPANY
 PROOF OF BENEFICIAL USE
 UNDER APPLICATION NO. 20623
 BY
THOMAS G. McCLEARY
 FROM UNDERGROUND SOURCES
 WASHOE COUNTY NEVADA
 AUGUST, 1965 E. P. OSGOOD, JR. ST. WTR. RT. SUR. NO. 294

20623