




SECTION	SUBDIVISION	TWP	RANGE	CULTURED ACRES	DESCRIPTION OF CULTURE	DATE OF FIRST CULTURE
27	22 <sup>nd</sup> SUB.	25	25	26.26	MEADOW	
"	"	"	"	24.95	"	
Total				51.21	"	

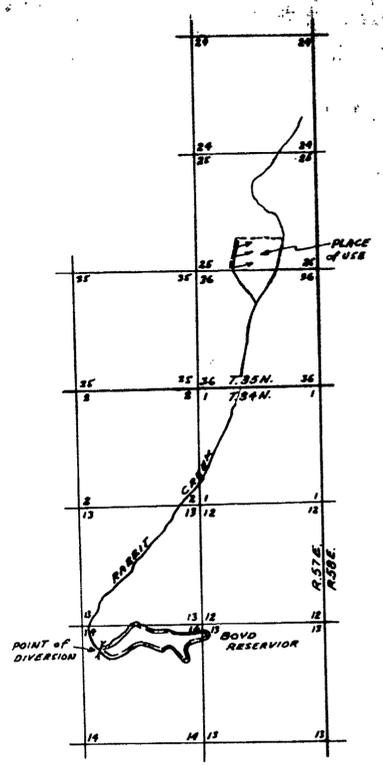

LOCATION MAP  
NO SCALE

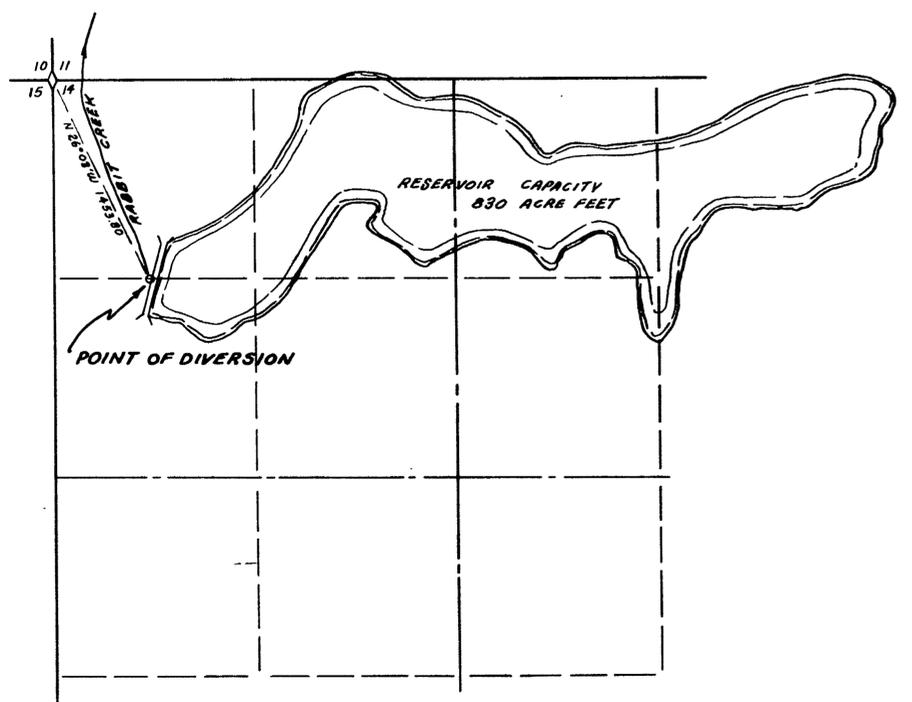

T. 34 N., R. 57 E. M.D.B. & M.

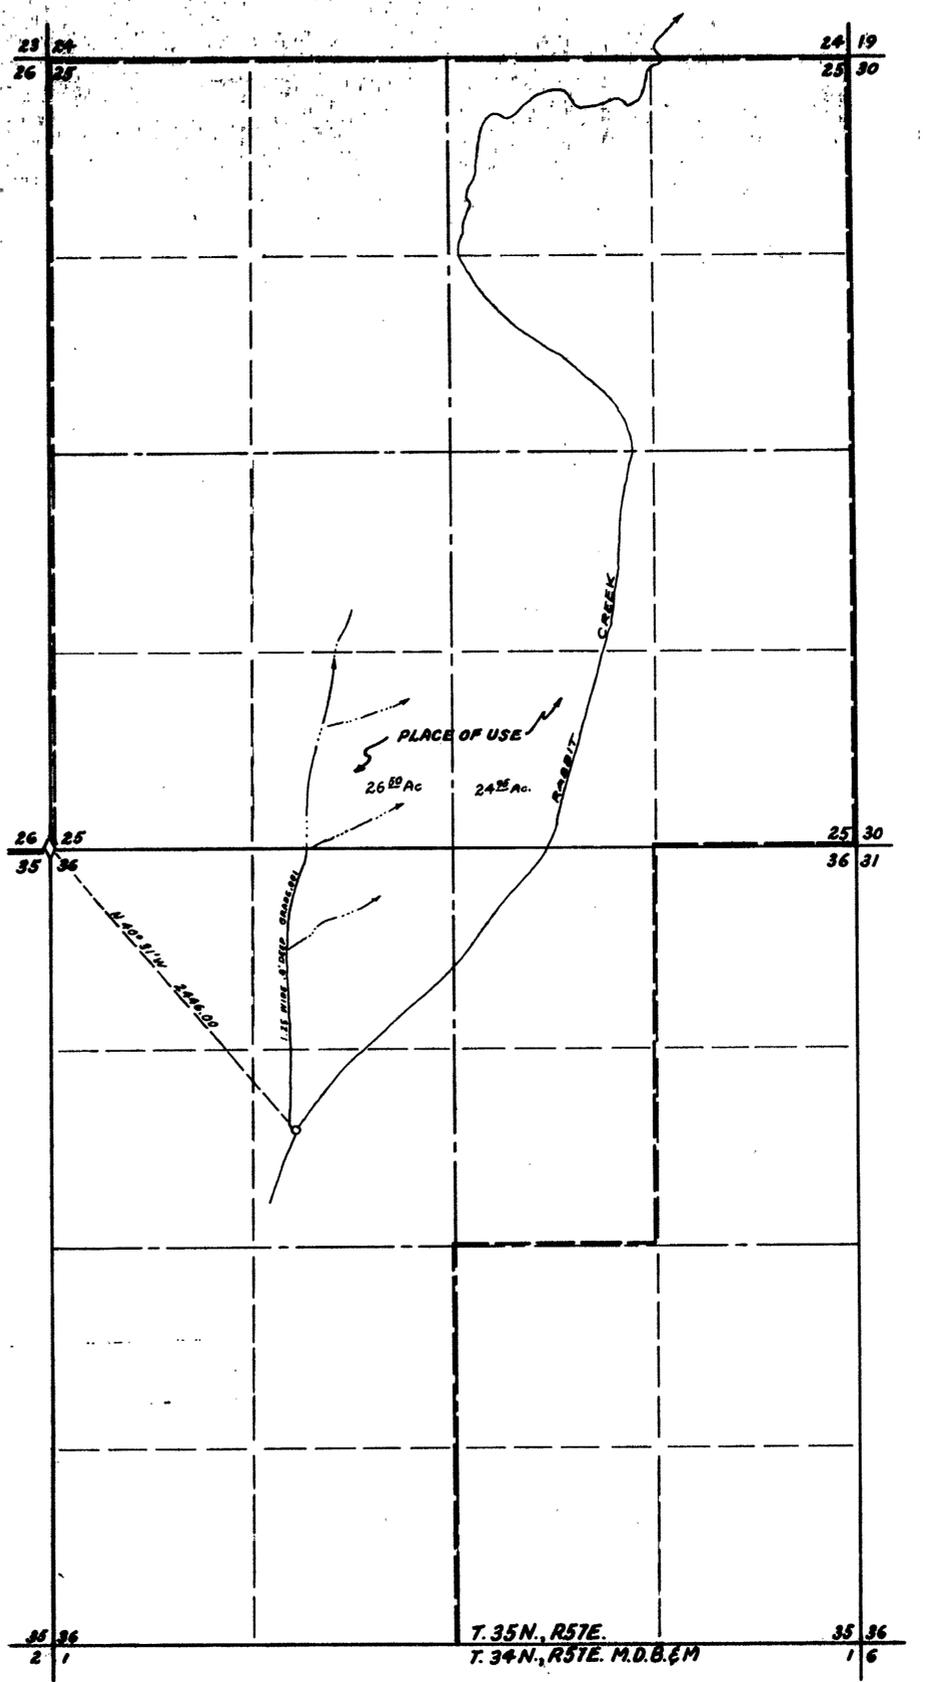

T. 35 N., R. 57 E.  
T. 34 N., R. 57 E. M.D.B. & M.





STATE OF NEVADA  
COUNTY OF ELKO

I, W.H. Settelmeyer being first duly sworn, depose and say that this map, consisting of 1 sheet, has been correctly drawn to the designated scale from field notes of a survey made under my supervision and direction, on the 24<sup>th</sup> day of September, 1966; that it truly and correctly represents the proposed location and extent of the works used to divert water from RABBIT CREEK in ELKO, COUNTY, by DANIEL & CAROLYN KENNEDY for IRRIGATION purposes under Application No. 20717. That the point of diversion, the location, size of the diverting channel, location and description of all measuring devices, the location and extent of lands owned or controlled by the applicant upon which water applied for under Application No. 20717 is used, together with the area and kind of culture in each 40-acre subdivision, and the location and names of all other works or streams which are crossed by or connected with said works are fully and correctly designated thereon.

*W.H. Settelmeyer*  
State Water Right Surveyor

Subscribed and sworn to before me this 26<sup>th</sup> day of September, 1966.

*Laura Bernadot*  
Notary Public in and for ELKO County, Nevada.  
My commission expires May 2<sup>nd</sup> 1970

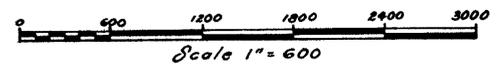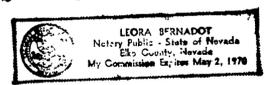

CERTIFICATE NO. ISSUED

FILED  
Oct. 10, 1966  
STATE ENGINEER'S OFFICE

STATE OF NEVADA  
1966 OCT 10 PM 2 58

W 66032

MAP  
TO ACCOMPANY PROOF OF BENEFICIAL USE  
UNDER APPLICATION NO. 20717 FOR  
IRRIGATION  
BY  
**DANIEL & CAROLYN KENNEDY**  
FROM RABBIT CREEK  
SETTELMEYER & CHILTON  
Consulting Engineers ELKO, NEVADA

20717