


SECTION	SUBDIVISION	T.16R	R.63E	ACREAGE	OF CULTURE	CULTURE
2	NW 1/4, NW 1/4	16 N	63 E	8.0	HARVEST	
2	NE 1/4, NW 1/4	"	"	32.0	"	"
2	SW 1/4, NW 1/4	"	"	18.0	"	"
2	SE 1/4, NW 1/4	"	"	40.0	"	"
2	NW 1/4, NE 1/4	"	"	20.0	"	"
2	SW 1/4, NE 1/4	"	"	30.0	"	"
2	NE 1/4, SW 1/4	"	"	31.0	HARVEST	
2	NE 1/4, SE 1/4	"	"	9.0	PASTURE	
2	SW 1/4, SW 1/4	"	"	32.0	HARVEST	
2	SW 1/4, SE 1/4	"	"	8.0	PASTURE	
2	SE 1/4, SE 1/4	"	"	29.0	HARVEST	
2	NW 1/4, SE 1/4	"	"	17.0	"	"
3	NE 1/4, SE 1/4	"	"	19.0	"	"
3	SE 1/4, SE 1/4	"	"	35.5	"	"
3	SE 1/4, SE 1/4	"	"	2.0	HARVEST	
3	SE 1/4, SE 1/4	"	"	0.8	PASTURE	
10	NE 1/4, NE 1/4	"	"	35.0	HARVEST	
10	NE 1/4, NE 1/4	16 N	63 E	5.0	PASTURE	
TOTAL				368.0		

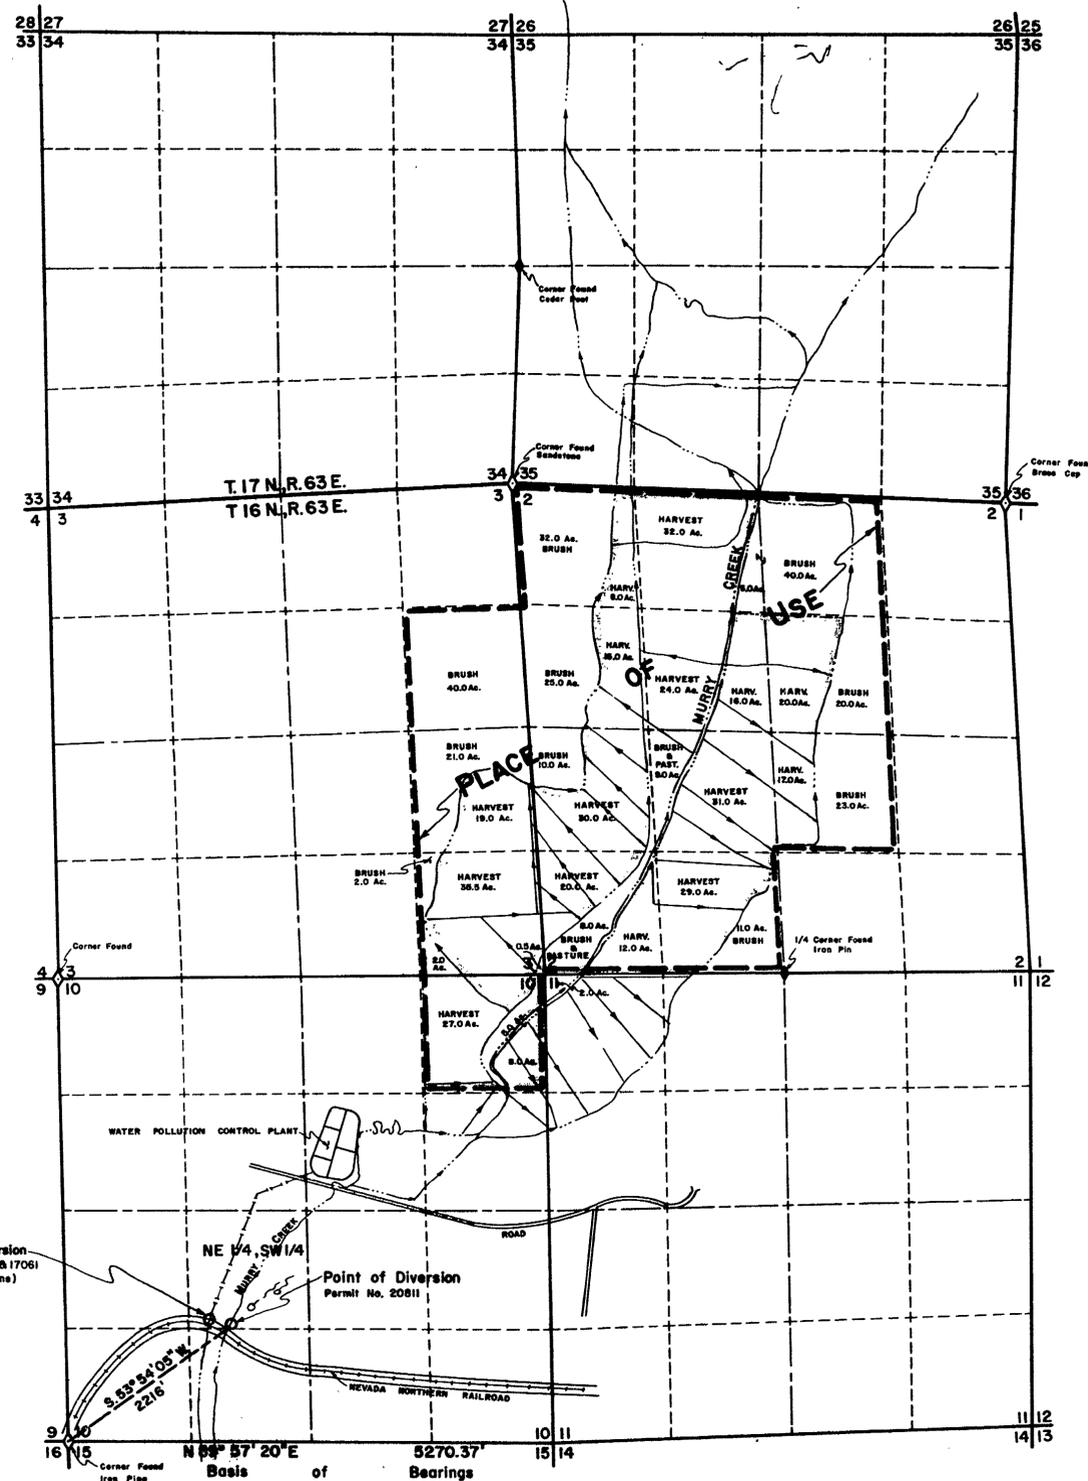

N

T.16 & 17 N, R.63 E.

State of Nevada } ss  
County of Elko }


I, Mark Chilton, being first duly sworn, depose and say that this map, consisting of one sheet, has been correctly drawn to the designated scale from field notes of a survey made under my supervision and direction, on the 21st day of February, 1972; that it truly and correctly represents the proposed location and extent of the works used to divert water from MURRY CANYON in WHITE PINE COUNTY, NEVADA, for IRRIGATION PURPOSES by ELY MUNICIPAL WATER DEPARTMENT under Application No. 20811. That the point of diversion, the location, size of the diverting channel, location and description of all measuring devices, the location and extent of lands owned or controlled by the applicant upon which water applied for under Application No. 20811 is used, together with the areas and kind of culture in each 40-acre subdivision, and the location and names of all other works or streams which are crossed by or connected with said works are fully and correctly designated thereon.



*Mark Chilton*  
State Water Right Surveyor No. 278

Subscribed and sworn to before me this 22th. day of February, 1972.  
Notary Public in and for Elko County, Nevada.


*Laura Bernadet*

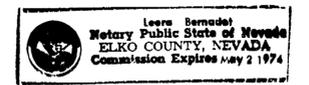

NOTES

1. Basis of Bearings = South Line of Section 10
2. All flood irrigated from small laterals.

**RECEIVED**  
FEB 28 1972  
STATE ENGINEER'S OFFICE  
ELKO OFFICE

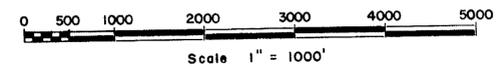

**MAP**  
TO ACCOMPANY PROOF OF BENEFICIAL USE  
UNDER APPLICATION NO. 20811  
FOR  
**IRRIGATION PURPOSES**  
BY  
**ELY MUNICIPAL WATER DEPARTMENT**  
FROM  
**MURRY CANYON**

**FILED**  
FEB 28 1972  
STATE ENGINEER'S OFFICE

CERTIFICATE NO. 7946 ISSUED 10-2-72

NO.	BY	DATE	REVISIONS	CHKD.	APPD.

**CHILTON ENGINEERING** W72003 0  
421 COURT STREET ELKO, NEVADA

**20811**