


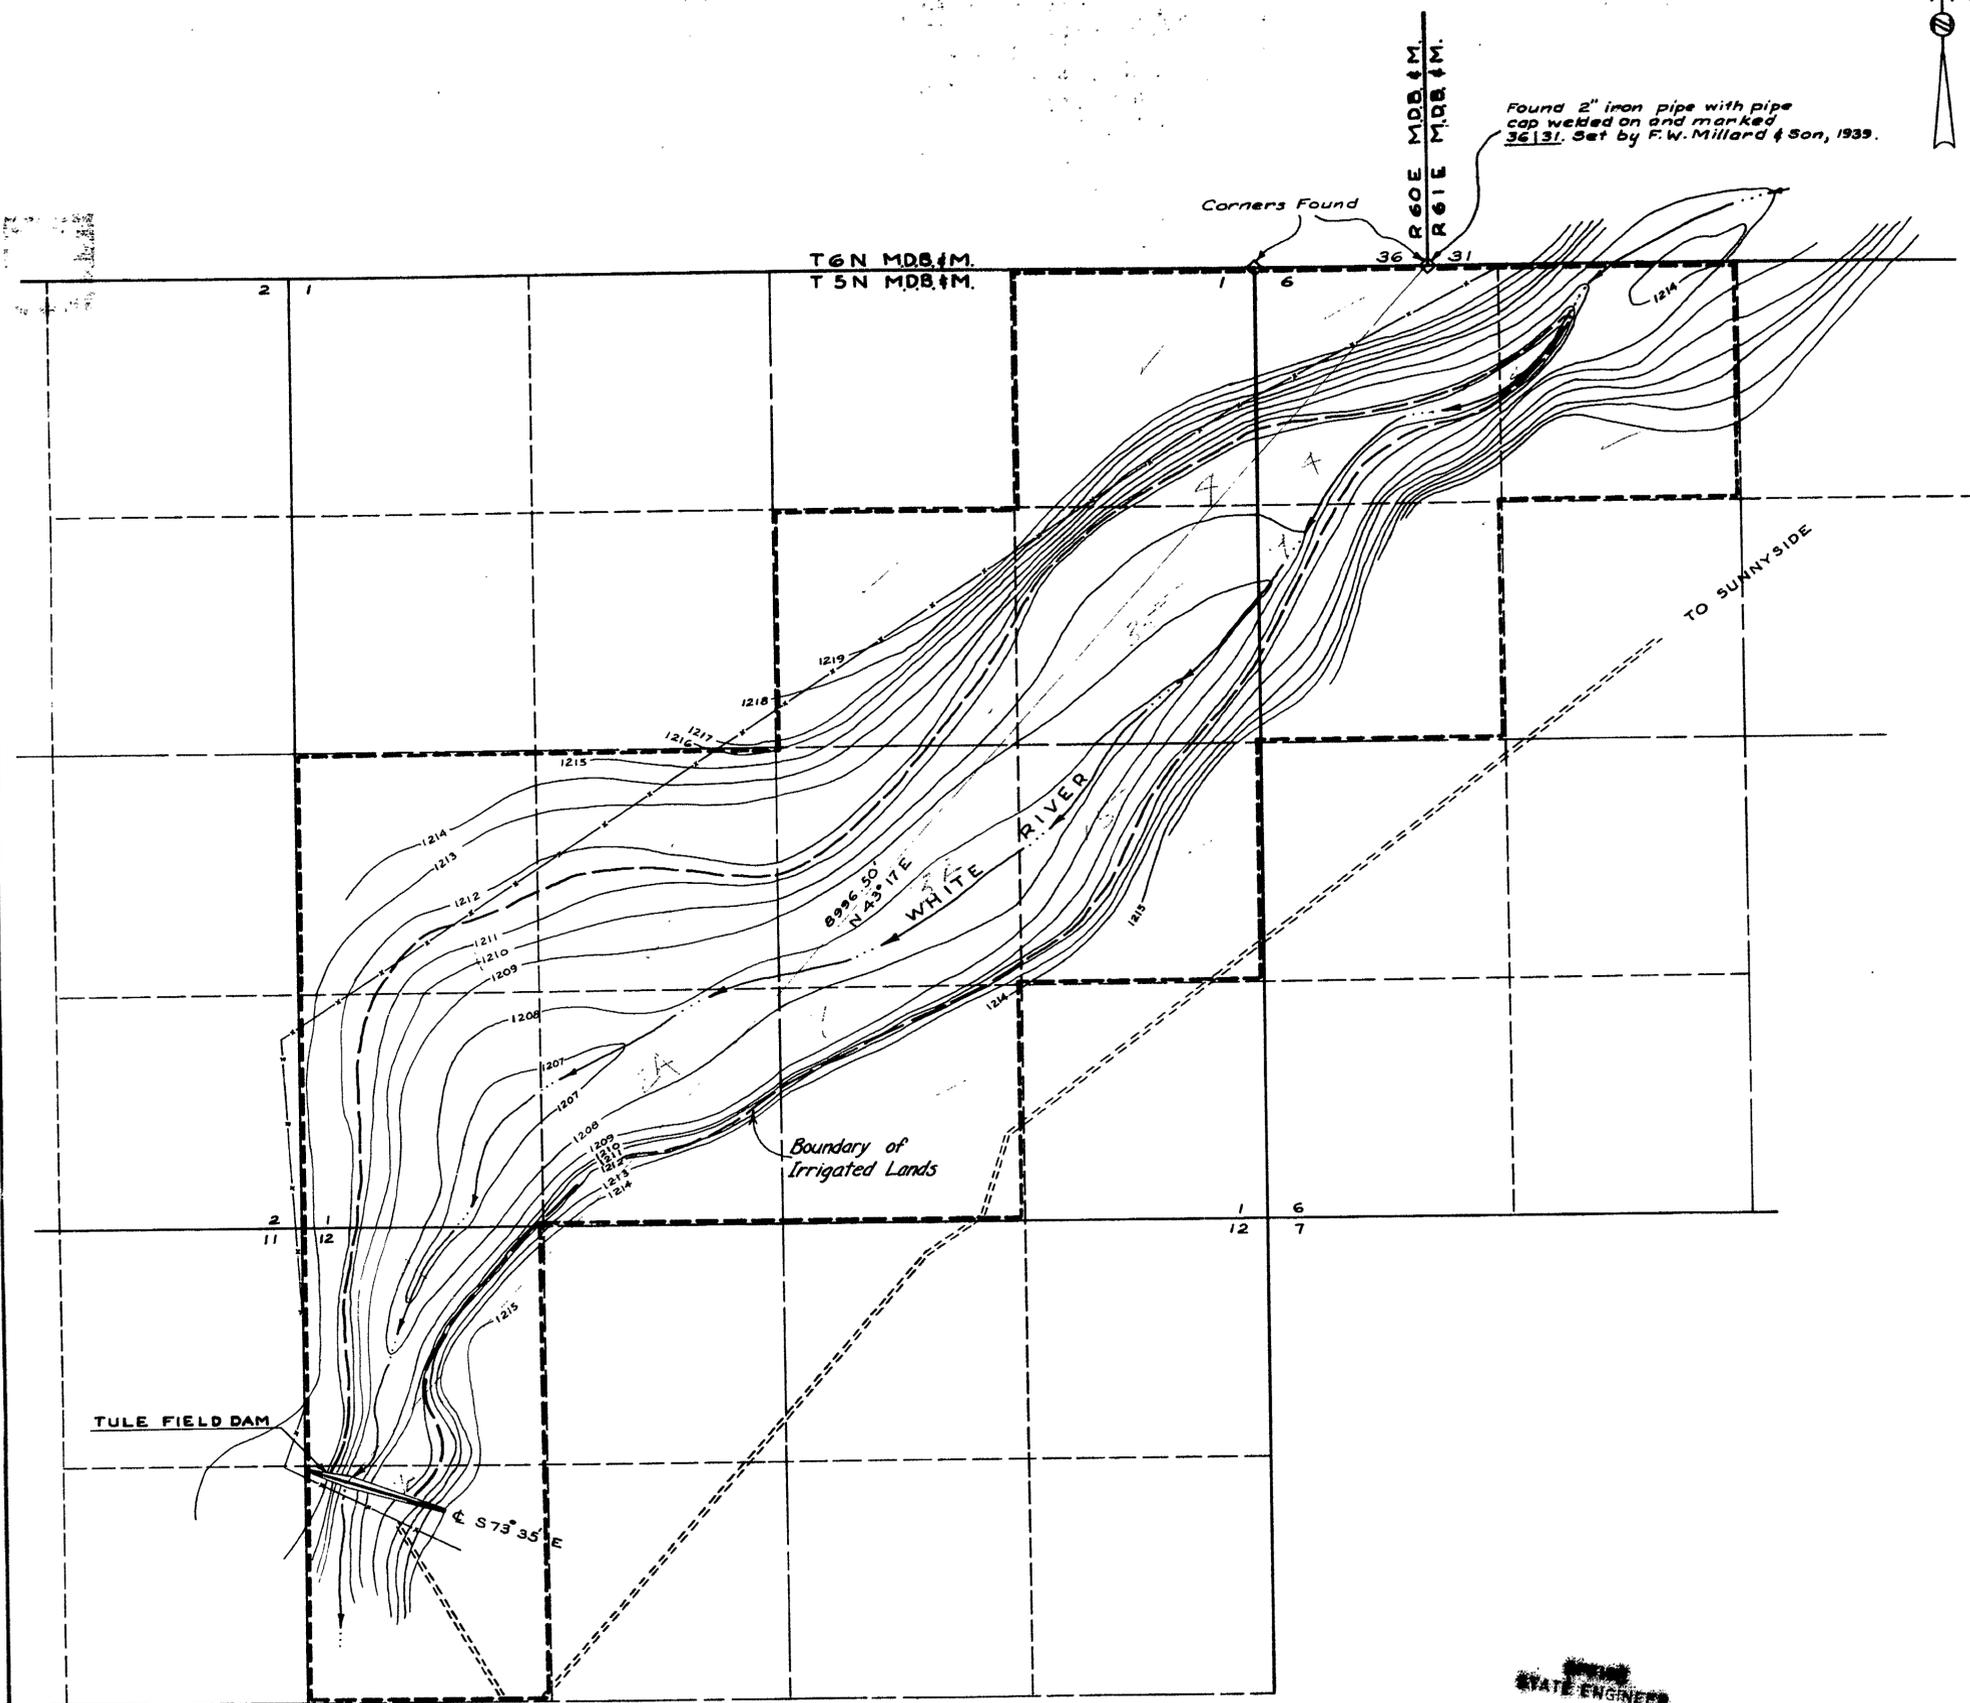

Found 2" iron pipe with pipe cap welded on and marked 36131. Set by F.W. Millard & Son, 1939.

CULTURAL MAP TABULATION

SECTION	SUB-DIVISION	TOWNSHIP	RANGE	CULTIVATED ACREAGE	DESCRIPTION OF CULTURE	DATE OF 1 st CULTURE
1	SW 1/4 NE 1/4	5 N	60 E	4	WILDLIFE	MAR. 1964
1	SE 1/4 NE 1/4	5 N	60 E	35		
1	NE 1/4 SE 1/4	5 N	60 E	15		" "
1	NW 1/4 SE 1/4	5 N	60 E	32	FOOD	" "
1	SW 1/4 SE 1/4	5 N	60 E	7		" "
6	NE 1/4 NW 1/4	5 N	61 E	2		" "
6	NW 1/4 NW 1/4	5 N	61 E	4		" "
6	SW 1/4 NW 1/4	5 N	61 E	9	CROPS	" "
1	NE 1/4 NE 1/4	5 N	60 E	4		" "
1	SW 1/4 SW 1/4	5 N	60 E	31		" "
1	SE 1/4 SW 1/4	5 N	60 E	24		" "
1	NE 1/4 SW 1/4	5 N	60 E	23		" "
12	SW 1/4 NW 1/4	5 N	60 E	2		" "
12	NW 1/4 NW 1/4	5 N	60 E	19		" "



STATE OF NEVADA } ss
COUNTY OF WASHOE }

I, Donald C. Osborne, being first duly sworn, depose and say that this map, consisting of 1 sheet, has been correctly drawn to the designated scale from field notes of a survey made by me, (or under my supervision and direction), between the 2nd day of October and the 3rd day of October, 1962; that it truly and correctly represents the proposed location and extent of the works used to divert water from the White River, in Nye County, by Nevada Department of Fish and Game for flood irrigation purposes under Application No. 20819. That the point of diversion, the location, size of the diverting channel, location and description of all measuring devices, the location and extent of lands owned or controlled by the applicant upon which water applied for under Application No. 20819 is used, together with the area and kind of culture in each 40 Acre subdivision, and the location and names of all other works or streams which are crossed by or connected with said works are fully and correctly designated thereon.

Donald C. Osborne
Donald C. Osborne
State Water Right Surveyor

Subscribed and sworn to before me this 15 day of May 1970. Notary Public in and for Washoe County, Nevada.

James C. J. [Signature]



Basis of Bearings: Compass, Declination E. 18° 30'
Scale: 1" = 500'

CERTIFICATE No. 7451 ISSUED 10-21-70

FILED
JUN 23 1970
STATE ENGINEER'S OFFICE

OFFICE
STATE ENGINEER

MAP
TO ACCOMPANY PROOF OF
BENEFICIAL USE UNDER APP.
NO. 20819, FOR IRRIGATION
BY THE NEVADA DEPARTMENT
OF FISH AND GAME FROM
WHITE RIVER

MAY 1970

9.2-58

20819