


SECTION	SUBDIVISION	TOWN-SHIP	RANGE	CULTIVATED ACREAGE	DESCRIPTION OF CULTURE	DATE OF FIRST CULTURE
2	NW1/4	NW1/4	10N 23E	30	PERMANENT PASTURE	
2	SW1/4	NW1/4	" "	5	"	
3	NE1/4	NE1/4	" "	5	"	

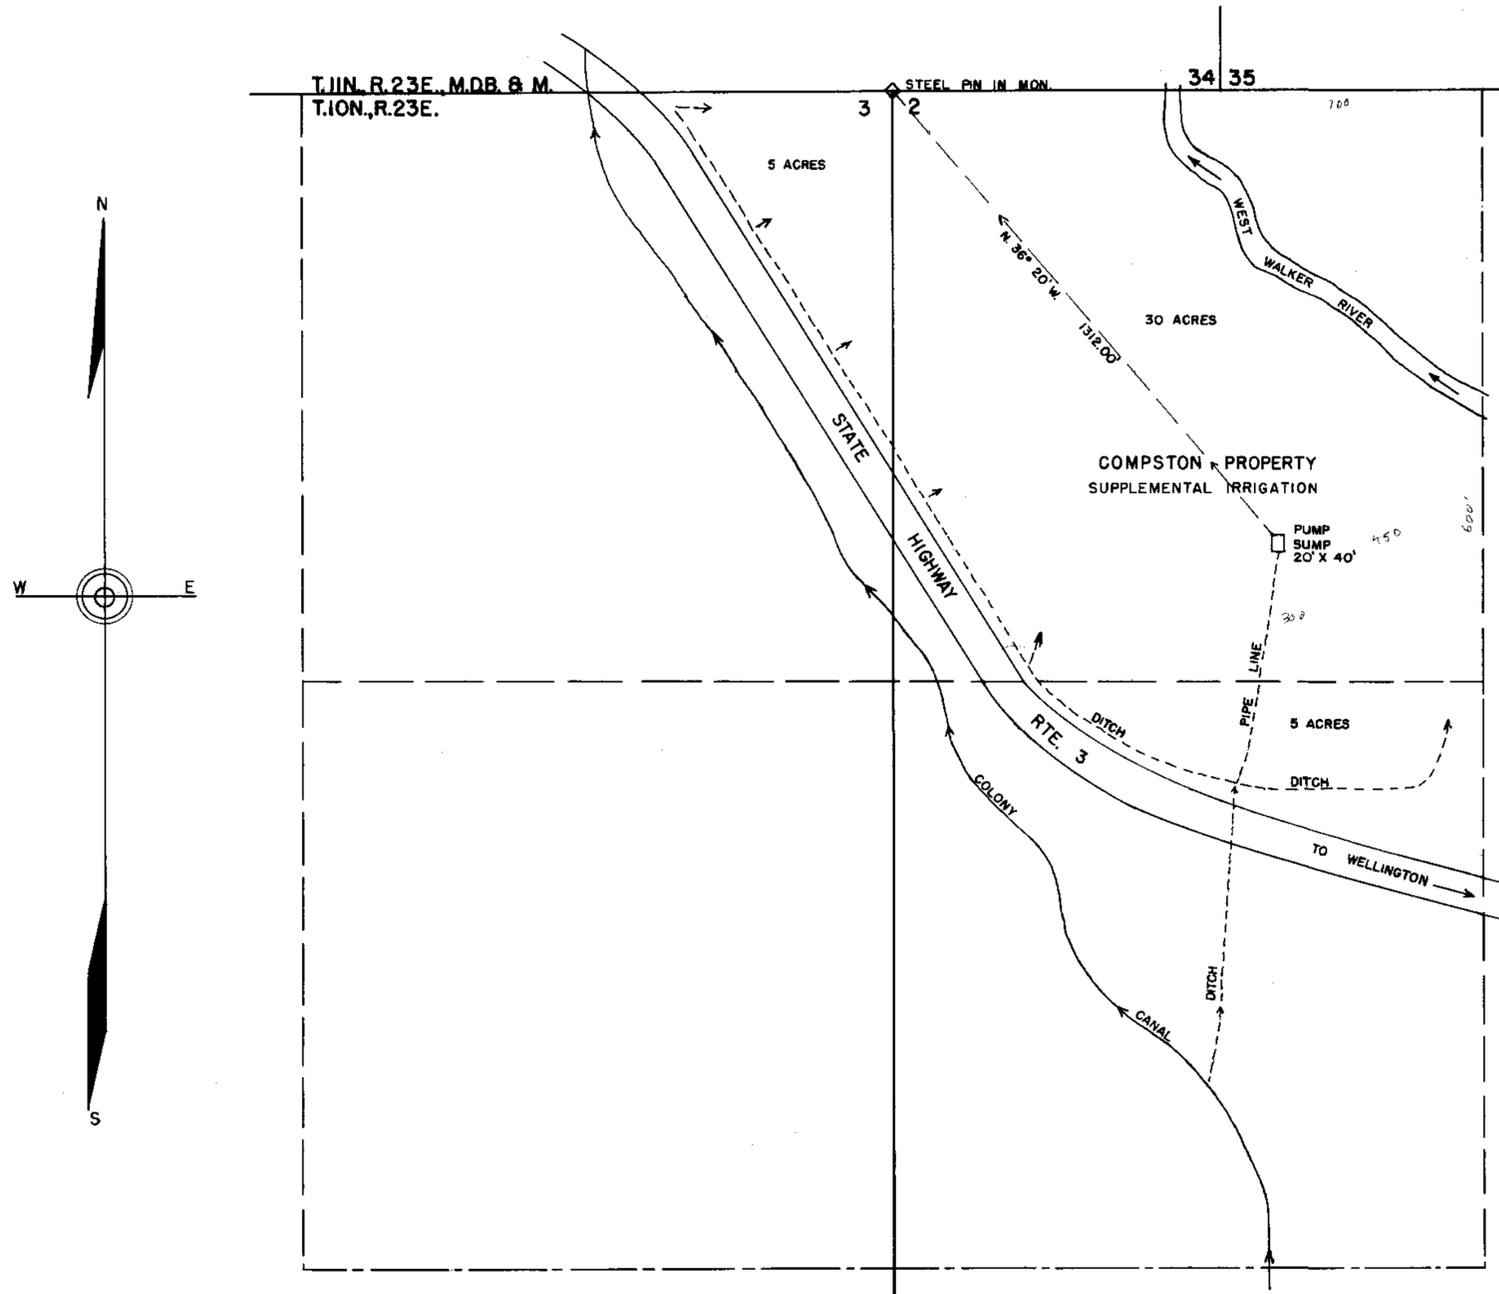

STATE OF NEVADA }
 County of Lyon } ss

I, Walter G. Reid, being first duly sworn, depose and say that this map, consisting of one sheet, has been correctly drawn to the designated scale from field notes of a survey made by me, on the 7th day of January, 1963; that it truly and correctly represents the proposed location and extent of the works used to divert water from an underground source, in Lyon County, by James Compston for irrigation. That the proposed point of diversion, the approximate location and size of the diverting channel, all reservoirs or basins, the location and names of all other work which will cross or connect with the proposed works, and the boundary of all lands, showing by 40-acre subdivisions the areas proposed to be irrigated, are fully and correctly designated thereon.

Walter G. Reid
 State Water Right Surveyor

Subscribed and sworn to before me this 18th day of January, 1963.
Mr. [Signature]
 Notary Public in and for Lyon County, Nevada.

SCALE—1" = 200'



FILED
 Jan 18, 1963
 STATE ENGINEER'S OFFICE

CERTIFICATE NO. 6284 ISSUED May 20, 1967

MAP
 TO ACCOMPANY APPLICATION
 TO APPROPRIATE WATER
 FOR IRRIGATION BY
 JAMES COMPSTON
 FROM UNDERGROUND SOURCE