


SECTION	SUBDIVISION	TOWNSHIP	RANGE	CULTIVATED ACREAGE	DESCRIPTION OF CULTIVATION	DATE OF FIRST CULTURE
11	NE 1/4 NE 1/4	21 S.	53 E.	35.92	MIXED GRAIN	MAY 1970
11	SE 1/4 NE 1/4	21 S.	53 E.	12.49	MIXED GRAIN	MAY 1970
11	SW 1/4 NE 1/4	21 S.	53 E.	36.36	MIXED GRAIN	MAY 1970
11	NW 1/4 NE 1/4	21 S.	53 E.	39.78	MIXED GRAIN	MAY 1970

TOTAL 124.55 A.

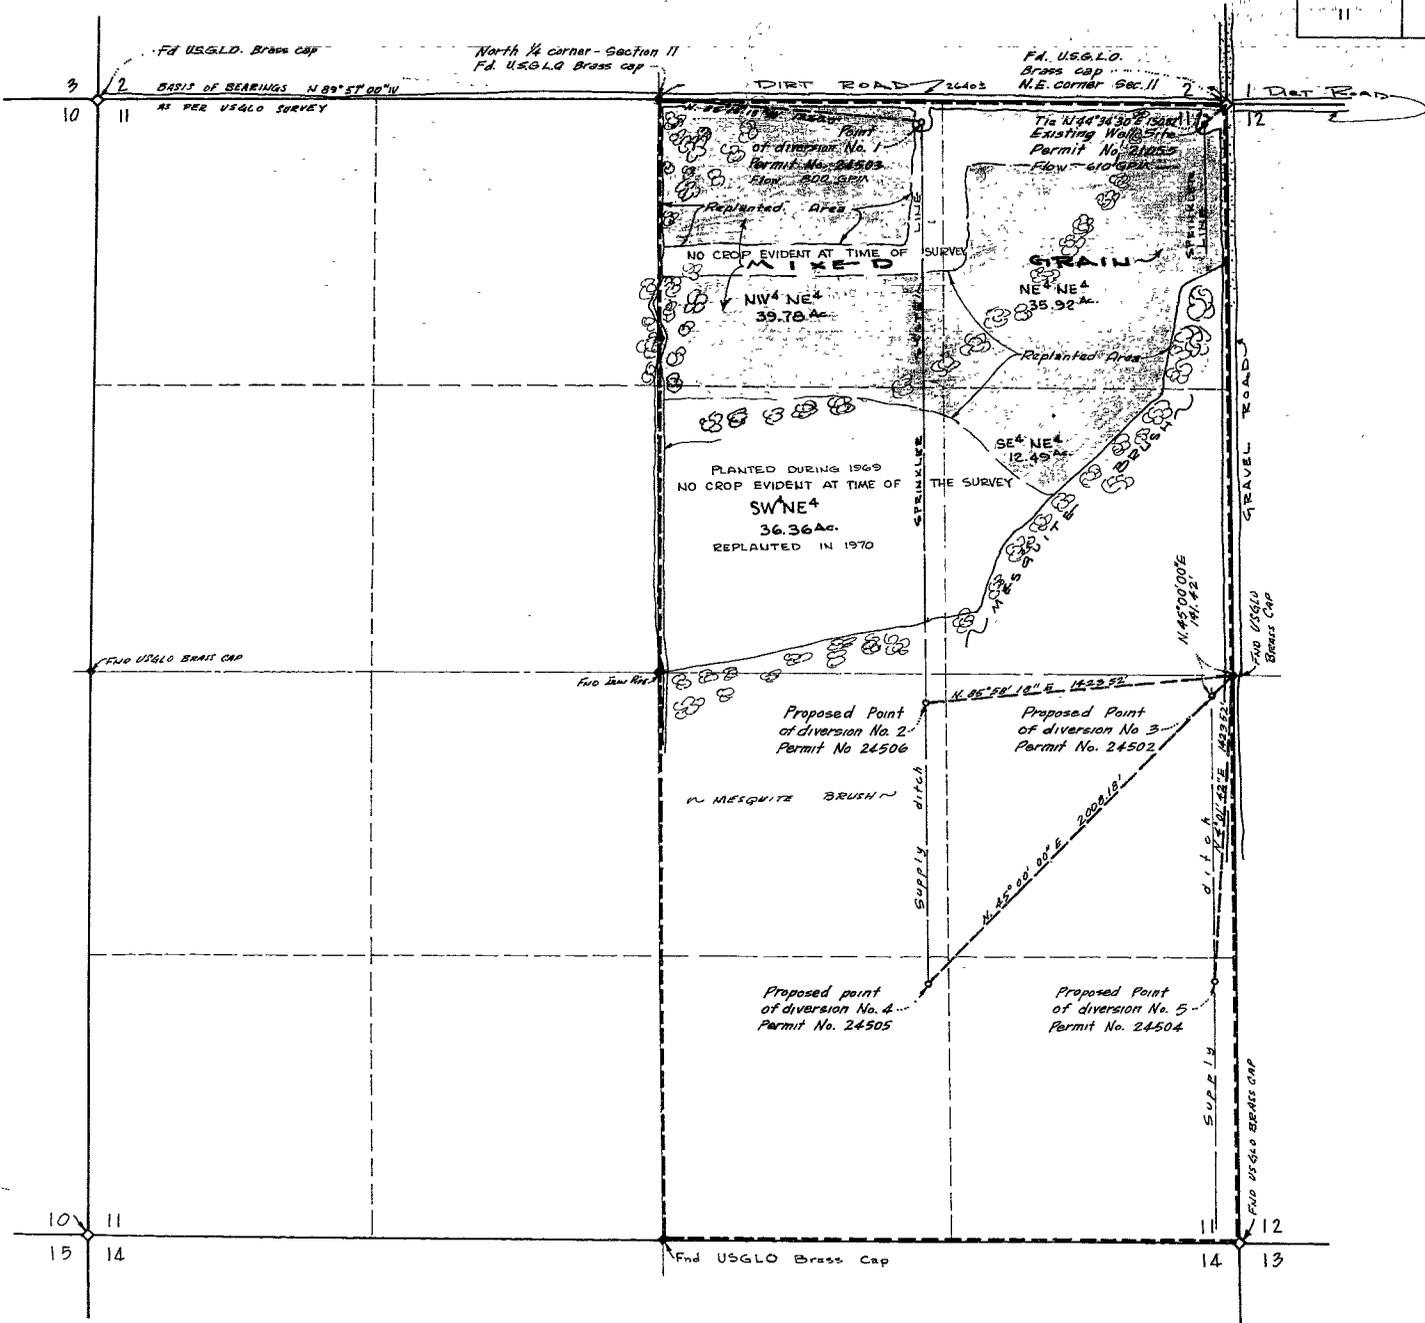


STATE OF NEVADA } ss
County of CLARK }

I, Richard J. Baughman, being first duly sworn, depose and say that this map consisting of one sheet, has been correctly drawn to the designated scale from field notes of a survey made under my supervision and direction between the 6th and 7th days of March 1970. That it truly and correctly represents the location and extent of the works used to divert water from underground sources in Nye County by Hollis L. Harris for Irrigation and Domestic Purposes under Permit Nos 21055 and 24503. That the point of diversion, the location, size, and grades of the diverting channel, location and description of all measuring devices, the location and extent of lands owned or controlled by the applicant upon which water applied for under Application Nos 21055 & 24503 is used together with the area and kind of culture in each 40 acre subdivision, and the location and names of all other works or streams which are crossed or connected with said works are fully and correctly designated hereon.




Richard J. Baughman
State Water Right Surveyor
Certificate No. 350

Subscribed and sworn to before me this 27th day of March, 1970

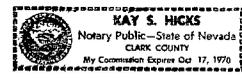

Kay S. Hicks
Notary Public in and for Nye County, Nevada

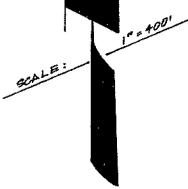

SECTION 11


T. 21 S. R. 53 E. M.D.B. & M.

NYE COUNTY, NEVADA

FILED
DEC 10 1970
STATE ENGINEERS OFFICE

CERTIFICATE NO. 7804 ISSUED 3-22-72

CERTIFICATE NO. 7718 ISSUED 3-10-72

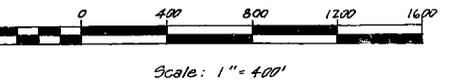

MAP TO ACCOMPANY PROOF OF
BENEFICIAL USE UNDER PERMIT No.
21055 & 24503
BY: HOLLIS L. HARRIS
FOR: IRRIGATION & DOMESTIC PURPOSES
FROM: UNDERGROUND SOURCES, PAHRUMP VALLEY BASIN,
NYE COUNTY, NEVADA.

LEAVITT & ASSOCIATES
CIVIL ENGINEERS - MINING ENGINEERS - LAND SURVEYORS
536 EAST SAHARA AVE. LAS VEGAS, NEVADA
702-735-0230 89105

REVISED TO SHOW REPLANTED AREA

24503 21055