


Section	Sub-division	Town-ship	Range	Cultivated acreage	Description of Culture	Date of first culture
6	NE 1/4 SE 1/4	13 N	20 E	39.67 Ac	Alfalfa	
6	SE 1/4 SE 1/4	13 N	20 E	15.28 Ac 25.05 Ac	Grain Alfalfa	
7	NE 1/4 NE 1/4	13 N	20 E	15.83 Ac 23.36 Ac	Grain Alfalfa	
7	SE 1/4 NE 1/4	13 N	20 E	16.90 Ac 21.37 Ac	Alfalfa Pasture Grass	
7	NE 1/4 SE 1/4	13 N	20 E	11.75 Ac 19.60 Ac	Alfalfa Pasture Grass	

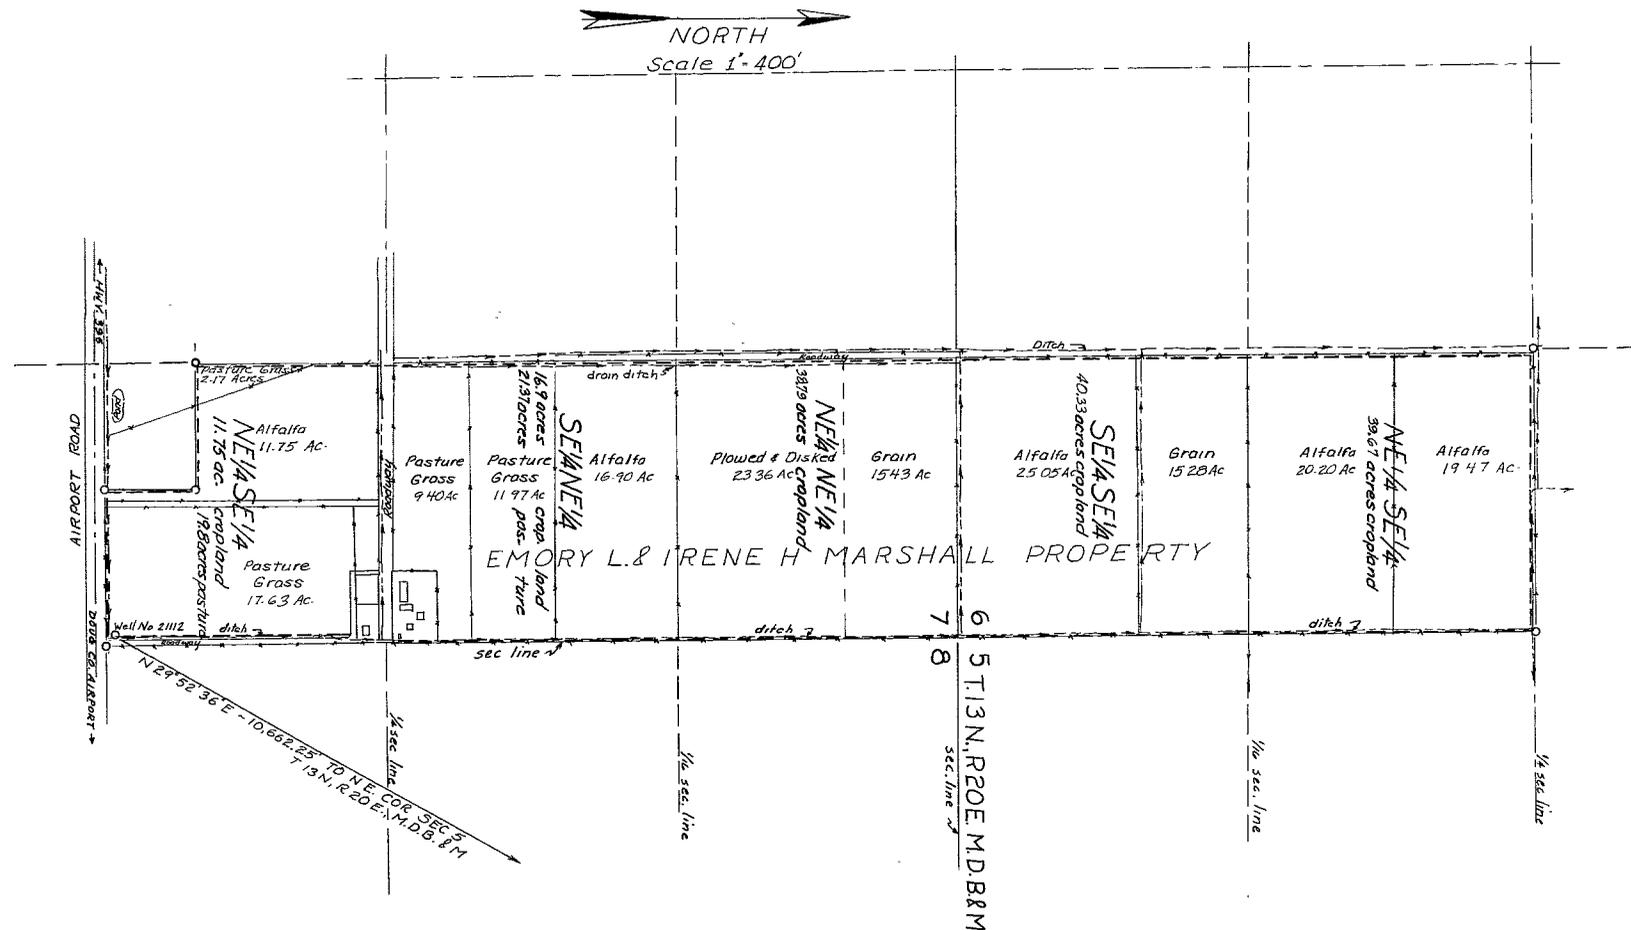


I, Robert C. Downer, being first duly sworn, depose and say that this map, consisting of one sheet, has been correctly drawn to the designated scale from the field notes of a survey made by me and completed on April 20, 1969, that it truly and correctly represents the location and extent of the works used to collect and divert water from well No. 2112, located in the NE 1/4 SE 1/4, Section 7, T. 13 N., R. 20 E., M.D.B. & M., County of Douglas, State of Nevada by Emory & Irene Marshall for irrigation purposes under application No. 2112. That the point of diversion, the location of the diverting works and the location and extent of all lands owned or controlled by the applicants upon which the water applied for under said application is used together with the land area and type of culture found thereon are fully and correctly described.

Robert C. Downer
Nevada State Water Right Surveyor
No. 314

Subscribed and sworn to me this 17th day of July, 1969.

Wilfred D. Jones
Notary Public and for Douglas County, Nevada

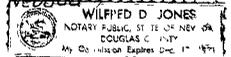

FILED
July 17, 1969
STATE ENGINEER'S OFFICE

OFFICE
STATE ENGINEER

CERTIFICATE No. 7150 ISSUED 9-5-69

1969 JUL 17 PM 4 24

MAP
TO ACCOMPANY PROOF OF
BENEFICIAL USE
UNDER APPLICATION NO. 2112
FOR
IRRIGATION PURPOSES
FROM A WELL
BY
EMORY & IRENE MARSHALL
PREPARED BY DOWNER ENGINEERING, GARDNERVILLE, NEV.

21112