



Section	Subdivision	Township	Range	Cultivated Acreage	Description of Culture	Date of first Culture
16	NW 1/4 NE 1/4	T. 20 S	R. 53 E	16.0	Alfalfa	Unknown
16	NW 1/4 NE 1/4	T. 20 S	R. 53 E	4.3	Pasture	"
16	NW 1/4 NE 1/4	T. 20 S	R. 53 E	5.6	Pasture	"
16	NW 1/4 NE 1/4	T. 20 S	R. 53 E	1.5	Fruit Orchard	"
16	NW 1/4 NE 1/4	T. 20 S	R. 53 E	5.6	Orchard	"

Total Area = 33.0 Acres

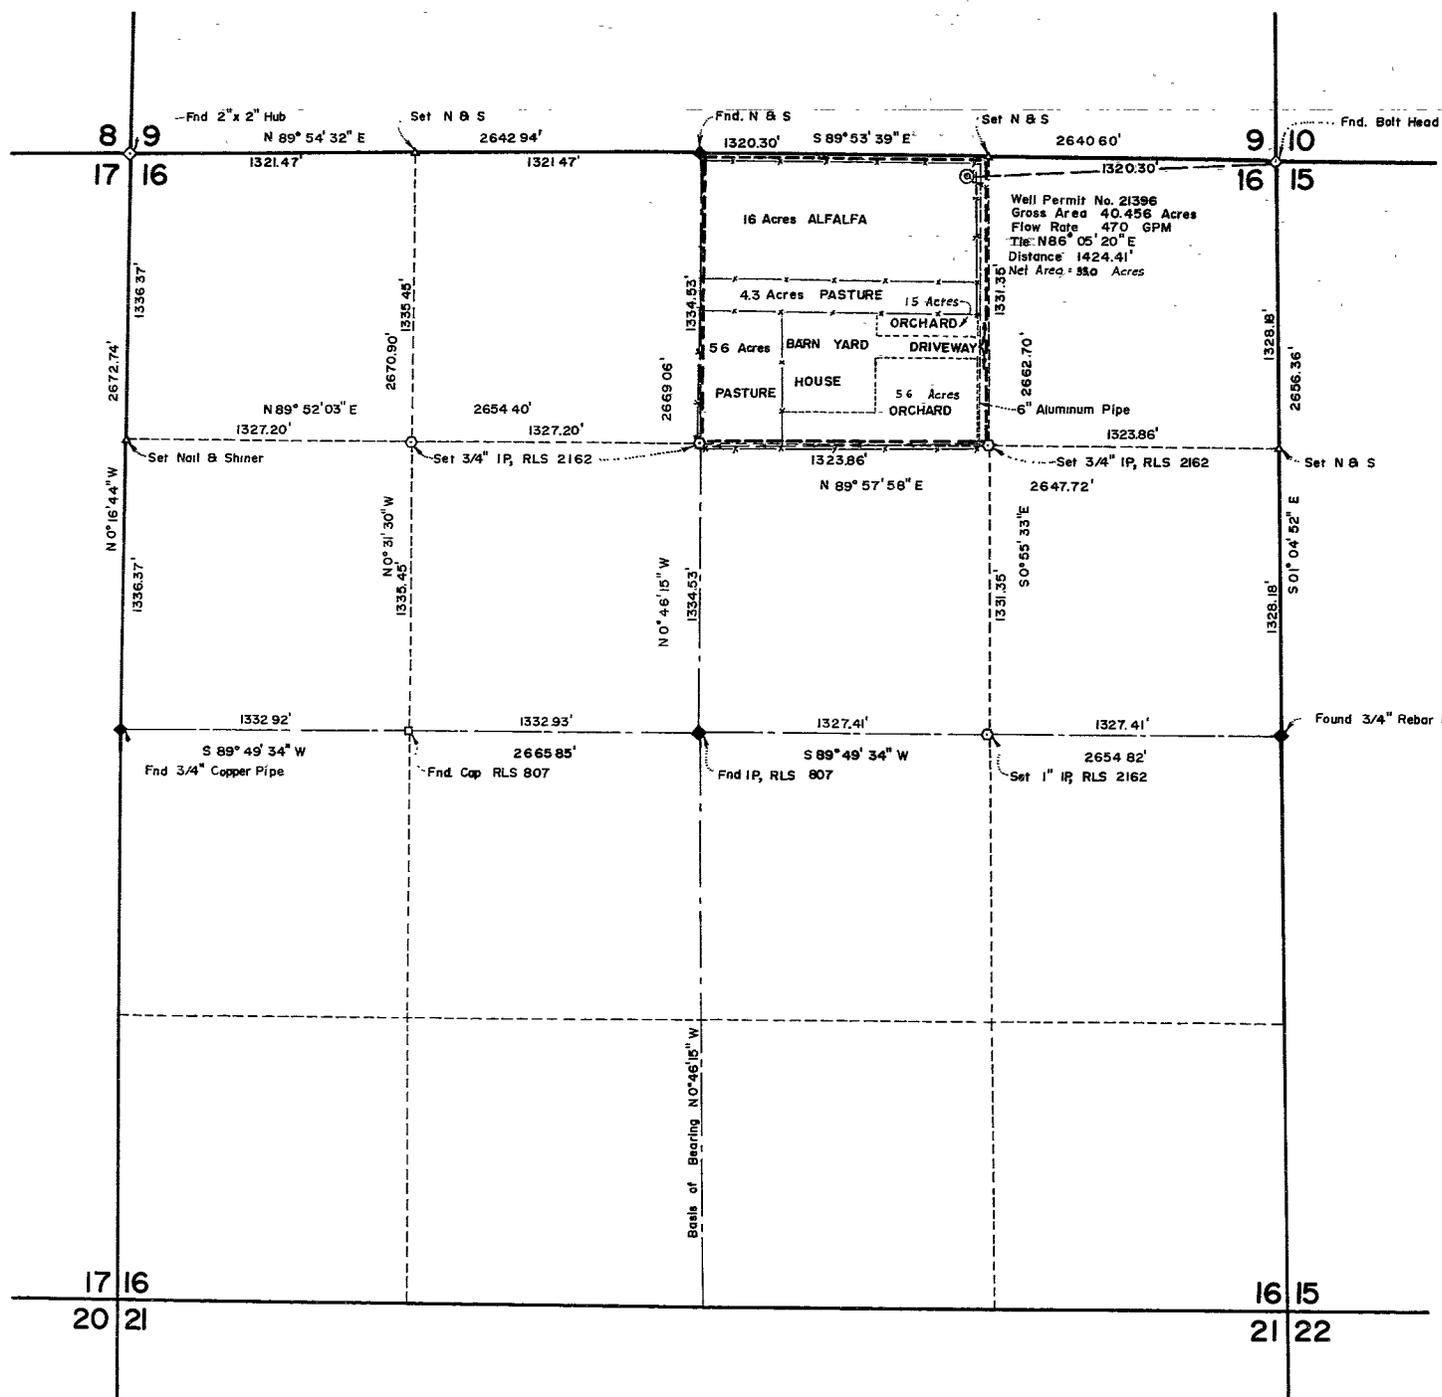

STATE OF NEVADA, } ss
 County of Clark

I, Richard J. Baughman, being first duly sworn, depose and say that this map consisting of 1 sheet, has been correctly drawn to the designated scale from field notes of a survey made under my supervision and direction between the 12th and 19th days of July, 1969, that it truly and correctly represents the location and extent of the works used to divert water from Underground Sources in NYE County, by ROBERT W. OWENS for irrigation and domestic purposes under application No. 21396. That the point of diversion, the location, size and grades of the diverting channel, location and description of all measuring devices, the location and extent of lands owned or controlled by the applicant upon which water applied for under application No. 21396 is used, together with the area and kind of culture in each 40 acre subdivision, and the location and names of all other works or streams which are crossed by or connected with said works are fully and correctly designated thereon.

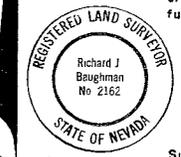

Richard J. Baughman
 State Water Right Surveyor
 Certificate No. 350


Subscribed and sworn to before me this 19th day of August, 1969

Kay S. Hicks
 Notary Public in and for Clark County, Nevada



SECTION 16
T. 20 S., R. 53 E., M.D.B. & M.
 NYE COUNTY, NEVADA

- Found 1/2" Rebar Rod
- Found 3/4" Rebar Rod
- ◆ Found Nail & Shiner
- Found Survey Cap RLS 807
- Set Iron Pipe & RLS Tag 2162

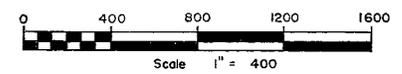

OFFICE
 STATE ENGINEER
 1969 SEP 25 AM 9 56

OFFICE
 STATE ENGINEER
 1969 OCT 21 AM 10 35

CERTIFICATE NO. 7265 ISSUED 1-14-70



MAP TO ACCOMPANY PROOF OF
 BENEFICIAL USE UNDER PERMIT No
 21396
 FOR IRRIGATION DOMESTIC
 BY ROBERT W. OWENS
 FROM UNDERGROUND SOURCES
 RICHARD J. BAUGHMAN, PE

21396