


CULTURAL MAP TABULATION

SECTION	SUBDIVISION	TOWNSHIP	RANGE	CULTIVATED ACRES	DESCRIPTION OF CULTURE
8	NW 1/4 SW 1/4	19N	20E	13.9	ALFALFA
8	"	"	"	9.0	MEADOW PASTURE
8	NE 1/4 SW 1/4	"	"	30.5	"
8	"	"	"	6.4	ALFALFA
8	SW 1/4 SW 1/4	"	"	12.9	"
8	SE 1/4 SW 1/4	"	"	30.4	"
8	"	"	"	3.7	MEADOW PASTURE
17	NE 1/4 NW 1/4	"	"	1.5	"

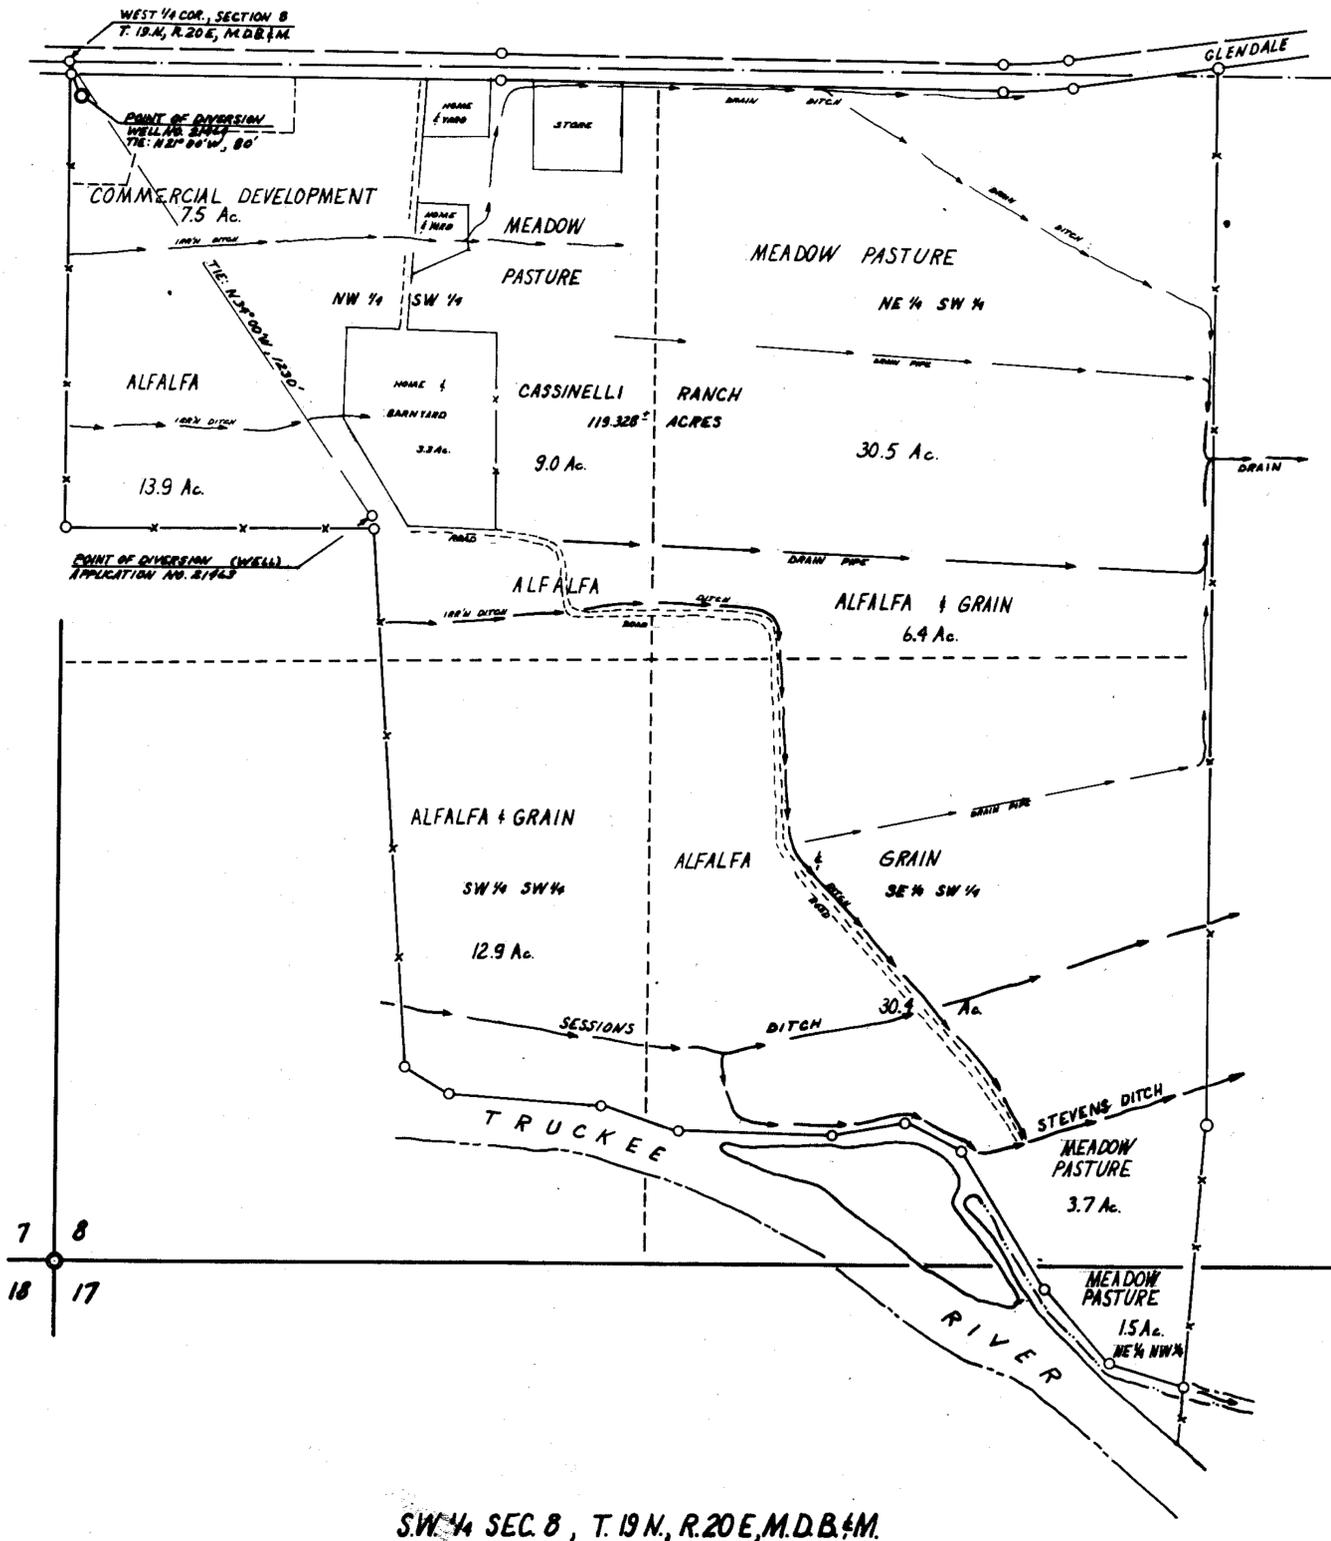


STATE OF NEVADA S.S.  
COUNTY OF WASHOE

I, E. P. OSBOOD, BEING FIRST DULY SWORN, DEPOSE AND SAY THAT THIS MAP, CONSISTING OF 1 SHEET, HAS BEEN CORRECTLY DRAWN TO THE DESIGNATED SCALE FROM FIELD NOTES OF A SURVEY MADE BY ME ON THE 12th DAY OF JANUARY, 1967. THAT IT TRULY AND CORRECTLY REPRESENTS THE LOCATION AND EXTENT OF THE WORKS USED TO DIVERT WATER FROM UNDERGROUND SOURCES IN WASHOE COUNTY, NEVADA BY CHESTER CASSINELLI FOR IRRIGATION AND DOMESTIC USE UNDER APPLICATIONS No. 21463. THAT THE POINT OF DIVERSION, THE LOCATION, SIZE OF THE DIVERTING CHANNEL, LOCATION AND DESCRIPTION OF ALL MEASURING DEVICES THE LOCATION AND EXTENT OF LANDS OWNED OR CONTROLLED BY THE APPLICANT UPON WHICH WATER APPLIED FOR UNDER APPLICATIONS No. 21463 IS USED, TOGETHER WITH THE AREA AND KIND OF CULTURE IN EACH 40 ACRE SUBDIVISION AND THE LOCATION AND NAMES OF ALL OTHER WORKS OR STREAMS WHICH ARE CROSSED BY OR CONNECTED WITH SAID WORKS ARE FULLY AND CORRECTLY DESIGNATED THEREON.

*E. P. Osgood*  
E. P. OSBOOD, JR., ST. WTR. RT. SUR. NO. 294

SUBSCRIBED AND SWORN TO BEFORE ME THIS 15<sup>th</sup> DAY OF March  
*Mrs. Hilda Sherwood*  
NOTARY PUBLIC  
NOTARY PUBLIC IN AND FOR ORMSBY COUNTY, NEVADA  
MY COMMISSION EXPIRES: July 1, 1969

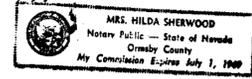

SW 1/4 SEC. 8, T. 19 N., R. 20 E., M.D.B. & M.

SCALE: 1" = 200'

CERTIFICATE No. 6289 ISSUED 5-24-67

FILED  
MAR 15 1967  
STATE ENGINEERS OFFICE

MAP TO ACCOMPANY  
PROOF OF BENEFICIAL USE  
UNDER APPLICATIONS No. 21463  
by  
**CHESTER CASSINELLI**  
FROM UNDERGROUND SOURCES  
WASHOE COUNTY NEVADA

86005 21463