


SECTION	SUBDIVISION	TOWNSHIP	RANGE	CULTIVATED ACREAGE	DISCRPTION OF CULTURE	DATE OF FIRST CULTURE
35	NW4 NE4	21N	53E	18.0	BARLEY	
"	E1/2 NE4	"	"	77.0	OATS	
"	SW4 NE4	"	"	4.5	"	
"	NW4 SE4	"	"	0.8	"	
				18.0		
				118.3		

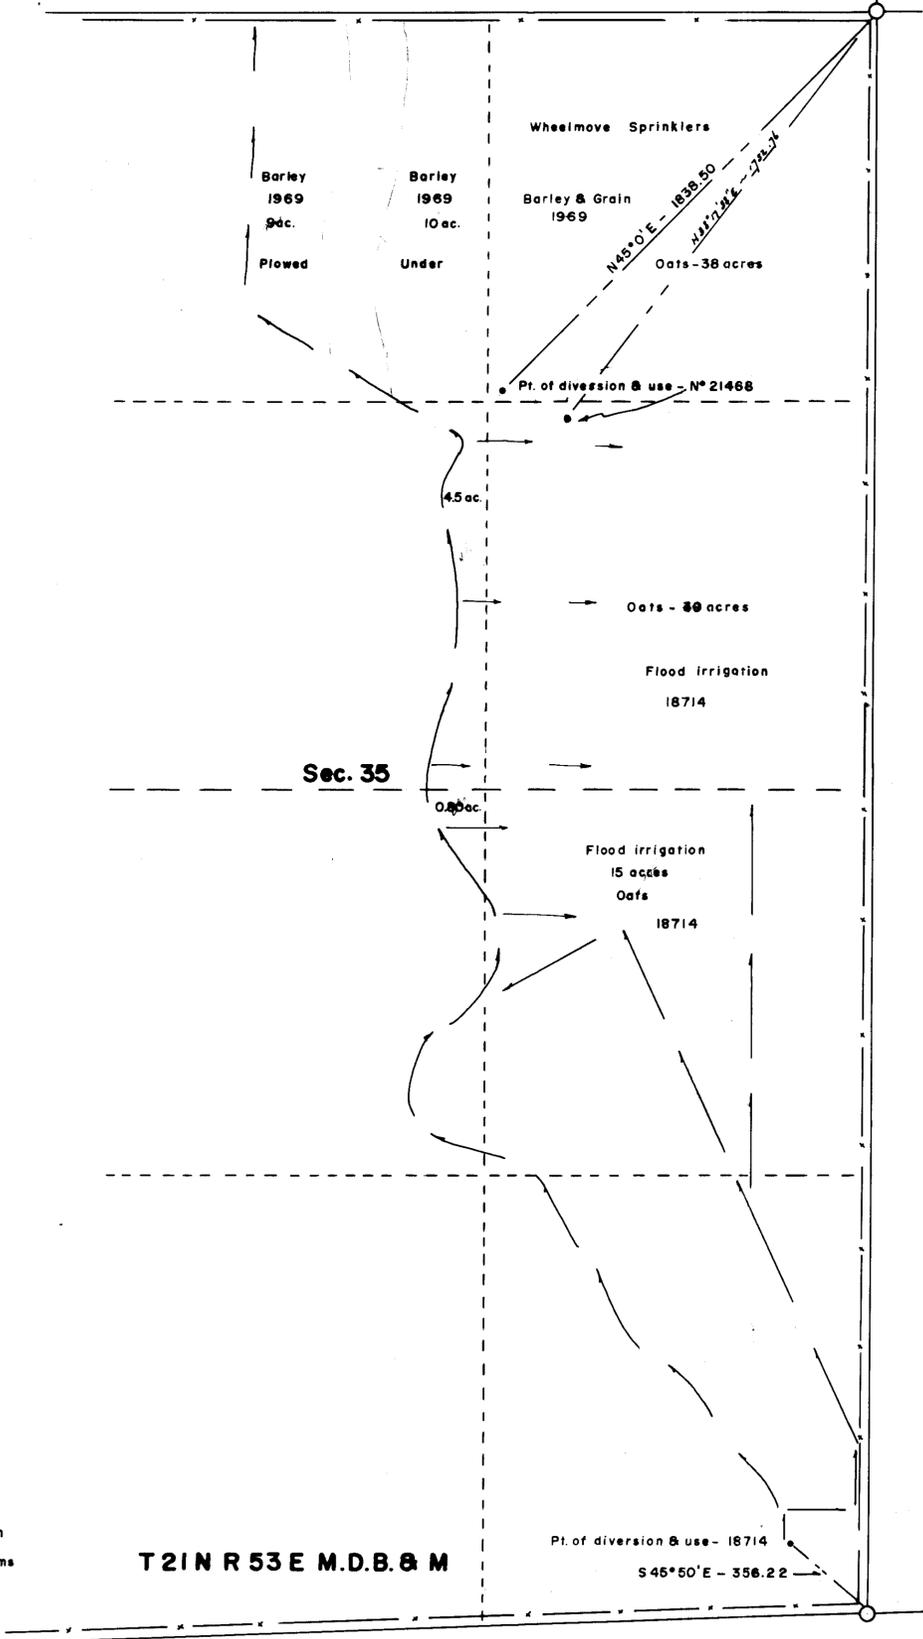

Note -
 Corners fd. Brass Caps
 Basis of bearings East line Sec. 35
 2.8 cfs - 21468

State of Nevada } ss.
 County of Washoe }

I, J.V. Caselli, being first duly sworn depose and say that this map consisting of 1 sheet, numbered from 1 to 0 inclusive, has been correctly drawn to the designated scale from field notes of a survey made by me between the 27 day of June and the 28 day of June, 1970, that it truly and correctly represents the proposed location and extent of the works to divert water from Underground Source in Eureka COUNTY by GEORGE W. BROWN ET AL. for irrigation purposes under 21468 - 18714. That the point of diversion the location, size of diverting channel location and discription of all measuring devices, the location and extent of land owned or controlled by the applicant upon which waters applied for under 21468 - 18714 is used together with the area and kind of culture in each 40 acre subdivision, and the location and names of all other works or streams which are crossed or connected with said works are fully and correctly designated thereon.

J.V. Caselli
 STATE WATER RIGHT SURVEYOR

Subscribed and sworn to before me this 15th day of July, 1970

Mrs. Hilda Smevith
 NOTARY PUBLIC IN AND FOR COUNTY, NEVADA

MRS. HILDA SMEVITH
 Notary Public - State of Nevada
 My Commission Expires July 1, 1973

T21N R 53E M.D.B. & M

FILED
 JUL 15 1970
 STATE ENGINEER'S OFFICE

OFFICE
 STATE ENGINEER

1970 JUL 15 AM 9 23

CERTIFICATE No. 7697 ISSUED 1-21-72



MAP TO ACCOMPANY
 PROOF OF BENEFICIAL USE 18714 - 21468
 FOR
 DOMESTIC & IRRIGATION
 FROM
 UNDERGROUND SOURCE
 BY
 GEO. W. BROWN ET AL.
 RITA L. DROWN

SCALE 1" = 300 FT. SURVEYED BY - J.V. CASELLI

83623