


SEC.	SUBDIVISION	TWP.	RGE.	ACREAGE	DESCRIPTION
6	SW 1/4 SE 1/4	1 S.	69 E.	17.0	PASTURE
"	"	"	"	5.0	ALFALFA
"	SE 1/4 SE 1/4	"	"	17.5	"
7	NE 1/4 NE 1/4	"	"	15.0	"
"	NW 1/4 NE 1/4	"	"	15.6	"
"	"	"	"	7.9	PASTURE
"	SW 1/4 NE 1/4	"	"	16.7	"
"	"	"	"	6.3	ALFALFA
"	NW 1/4 SE 1/4	"	"	29.6	PASTURE
"	SW 1/4 SE 1/4	"	"	12.9	"
"	SE 1/4 SW 1/4	"	"	9.47	"
"	"	"	"	21.6	ALFALFA
"	SW 1/4 SW 1/4	"	"	5.77	"
"	"	"	"	11.24	PASTURE
18	NW 1/4 NW 1/4	"	"	1.24	"
"	"	"	"	2.10	ALFALFA
"	NE 1/4 NW 1/4	"	"	23.47	"
13	NE 1/4 NE 1/4	1 S.	69 E.	23.48	PASTURE
"	SE 1/4 NE 1/4	"	"	3.17	"
"	NW 1/4 NE 1/4	"	"	27.14	"
"	SW 1/4 NE 1/4	"	"	25.27	"
7	"	"	"	25.27	ALFALFA

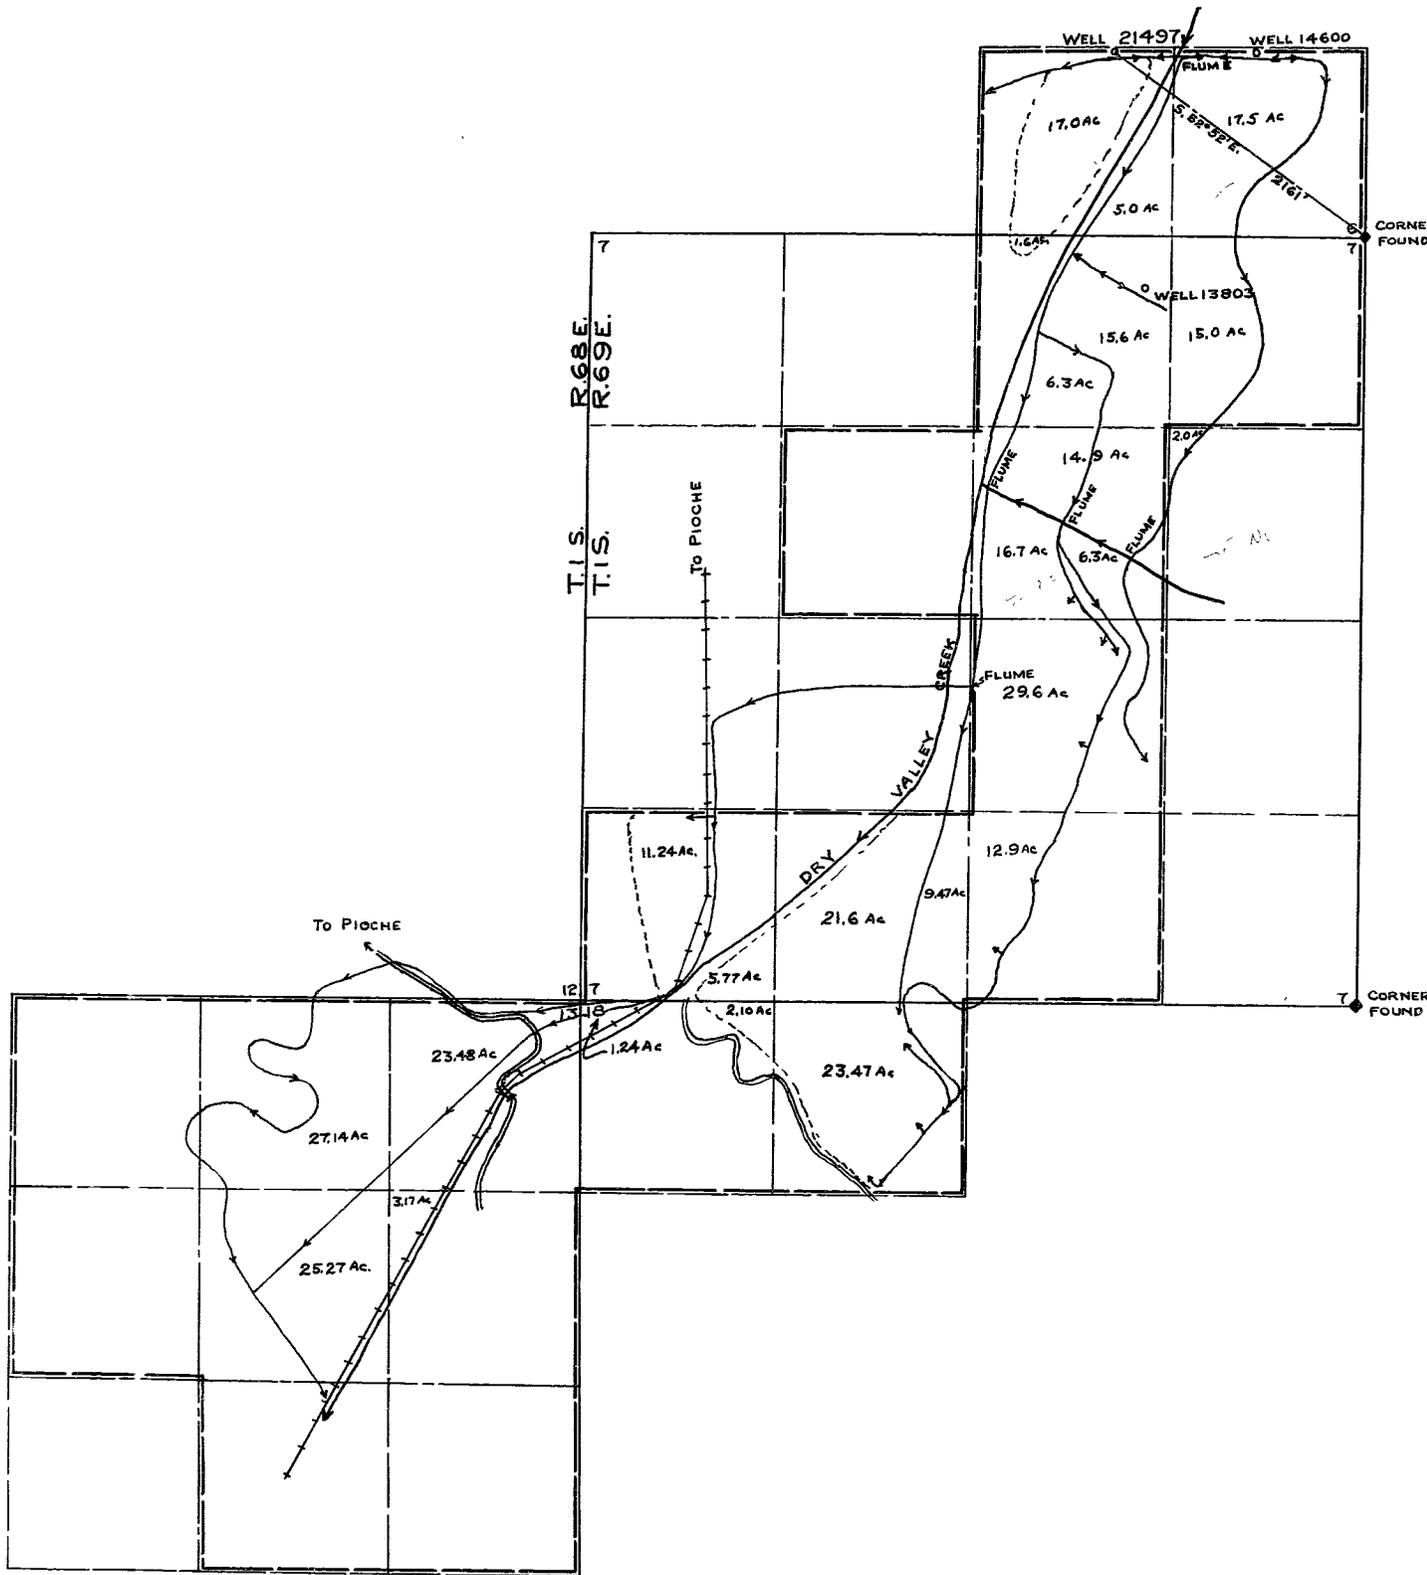

STATE OF NEVADA } ss  
COUNTY OF ORMSBY

I WILLIAM A. REINKIN BEING FIRST DULY SWORN, DEPOSE AND SAY THAT THIS MAP CONSISTING OF ONE SHEET, HAS BEEN CORRECTLY DRAWN TO THE DESIGNATED SCALE FROM FIELD NOTES OF A SURVEY MADE UNDER MY SUPERVISION AND DIRECTION ON THE 21<sup>ST</sup> DAY OF AUGUST, 1964; THAT IT TRULY AND CORRECTLY REPRESENTS THE LOCATION AND EXTENT OF THE WORKS USED TO DIVERT WATER FROM AN UNDERGROUND SOURCE, IN LINCOLN COUNTY, BY PETE DELMUE AND FRANK DELMUE FOR IRRIGATION AND DOMESTIC PURPOSES. THAT THE PROPOSED POINT OF DIVERSION, THE APPROXIMATE LOCATION AND SIZE OF THE DIVERTING CHANNEL, ALL RESERVOIRS OR BASINS, THE LOCATION AND NAMES OF ALL OTHER WORKS WHICH WILL CROSS OR CONNECT WITH THE PROPOSED WORKS, AND THE BOUNDARY OF ALL LANDS, SHOWING BY 40-ACRE SUBDIVISIONS THE AREAS PROPOSED TO BE IRRIGATED, ARE FULLY AND CORRECTLY DESIGNATED THEREON.

*William A. Reinkin*  
STATE WATER RIGHT SURVEYOR

SUBSCRIBED AND SWORN TO BEFORE ME  
THIS 3<sup>rd</sup> DAY OF January, 1964  
*W. Kathryn Beckett*  
NOTARY PUBLIC IN AND FOR ORMSBY COUNTY, NEVADA



SCALE: 1 INCH = 600 FT.

MAP TO ACCOMPANY  
APPLICATION NO. 21497 FILED BY  
PETE DELMUE & FRANK DELMUE  
TO  
APPROPRIATE WATER FROM  
AN  
UNDERGROUND SOURCE  
FOR  
IRRIGATION AND DOMESTIC PURPOSES

CERTIFICATE NO. 6547 ISSUED 3-20-68

FILED  
JAN 3, 1964

21497