


SECTION	SUBDIVISION	TWP	RANGE	CULTURED ACRES	DESCRIPTION OF CULTURE	DATE OF FIRST CULTURE
28	LOT 1	20N	R5E	6.20	GRAIN	
				40.02		
				40.15		
				40.32		
				40.30		
				40.00		
				18.70		
				40.72		
				266.41	Letter of Mark Chilton	
TOTAL				35897	8-17-68	rd

T. 20N., R. 53E., M.D.B.&M.

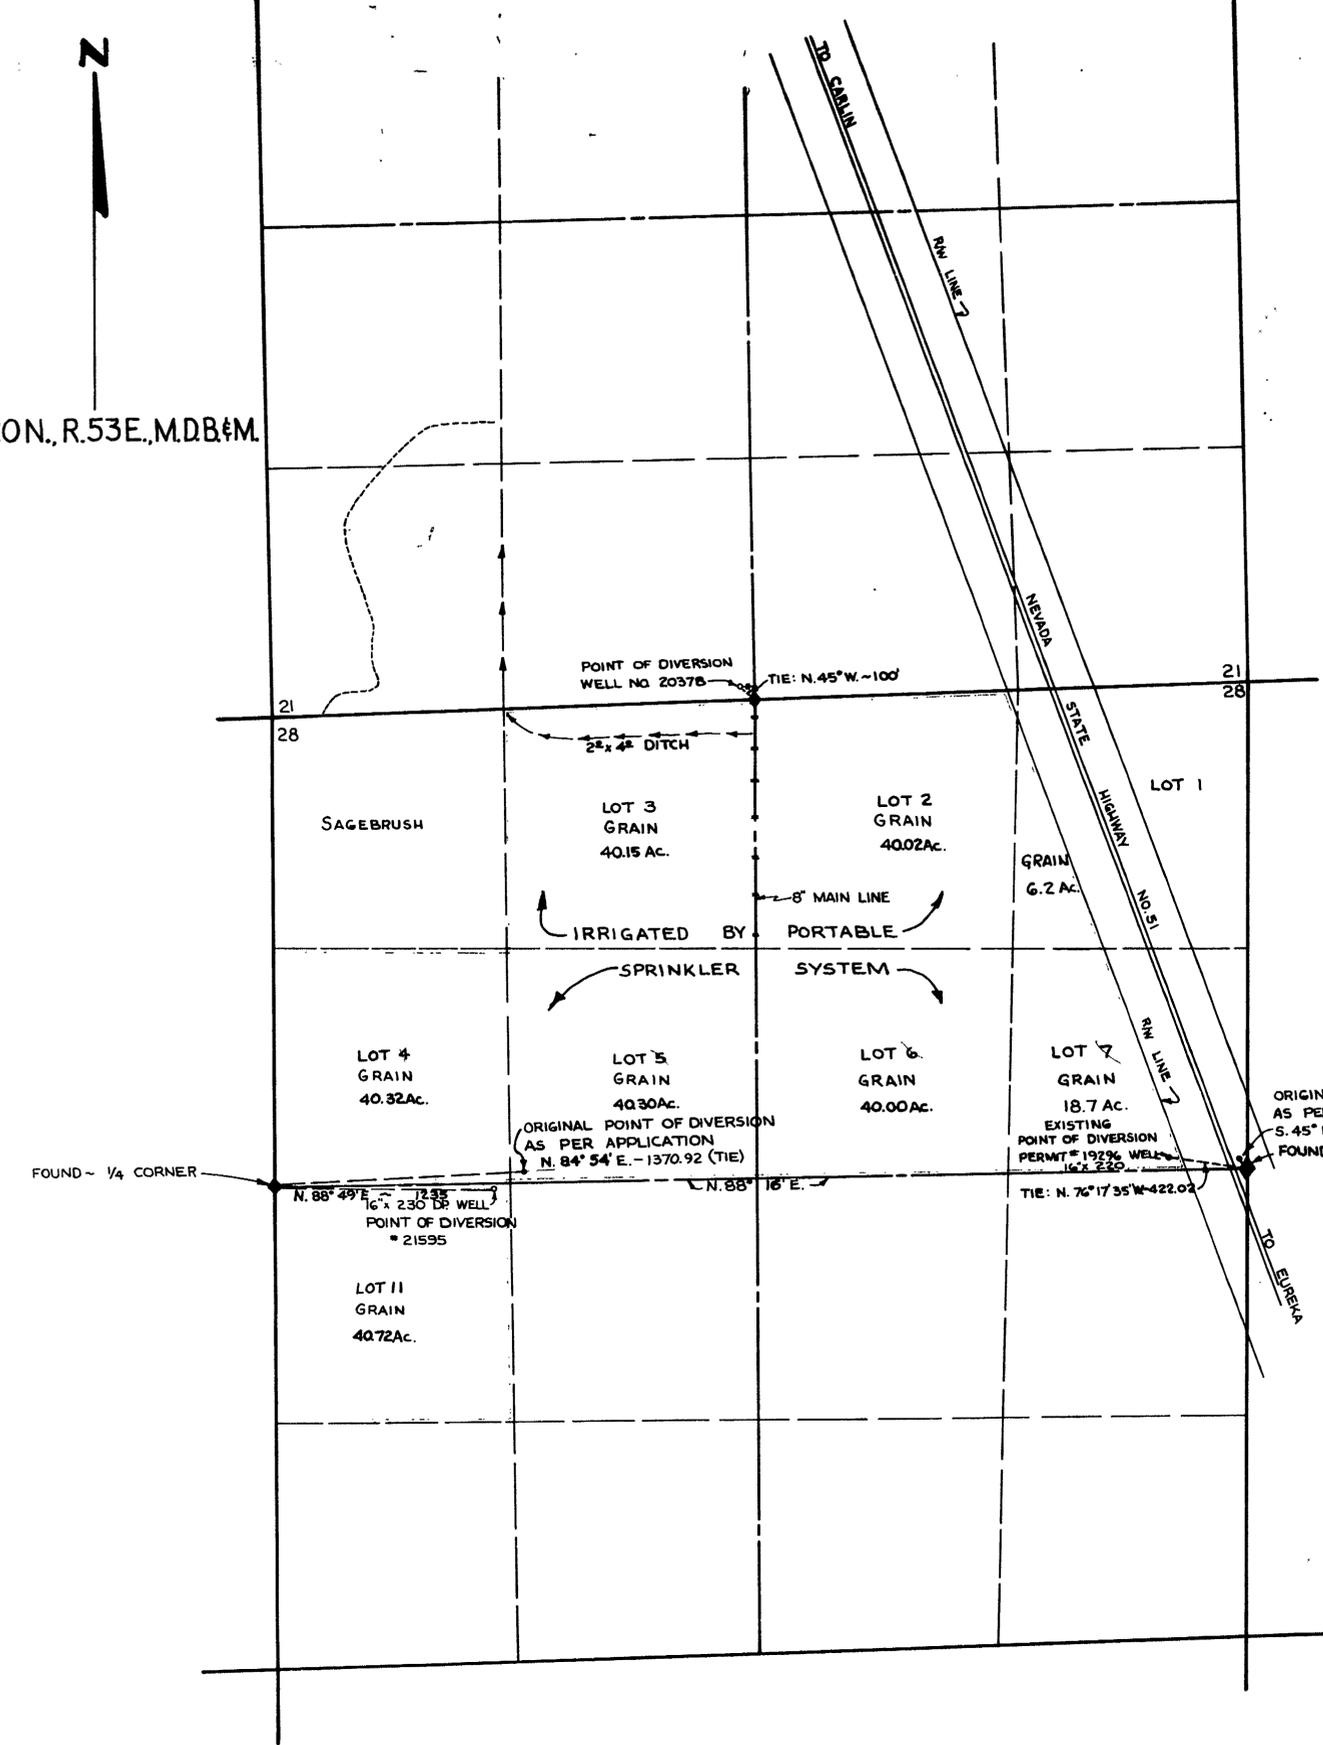



STATE OF NEVADA }
COUNTY OF ELKO } S.S.

I, MARK CHILTON, BEING FIRST DULY SWORN, DEPOSE AND SAY THAT THIS MAP, CONSISTING OF 1 SHEET, HAS BEEN CORRECTLY DRAWN TO THE DESIGNATED SCALE FROM FIELD NOTES OF A SURVEY MADE UNDER MY SUPERVISION AND DIRECTION, ON THE 21ST DAY OF NOVEMBER, 1966, AND FROM AERIAL PHOTOGRAPHS TAKEN THE 1ST DAY OF NOVEMBER, 1966; THAT IT TRULY AND CORRECTLY REPRESENTS THE SOURCES LOCATION AND EXTENT OF THE WORKS USED TO DIVERT WATER FROM UNDERGROUND IN EUREKA COUNTY, BY LETA B. BISHOP FOR IRRIGATION AND DOMESTIC PURPOSES, UNDER APPLICATION NO. 21595 & 19296. THAT THE POINT OF DIVERSION, THE LOCATION, SIZE OF THE DIVERTING CHANNEL, LOCATION AND DESCRIPTION OF ALL MEASURING DEVICES, THE LOCATION AND EXTENT OF LANDS OWNED OR CONTROLLED BY THE APPLICANT UPON WHICH WATER APPLIED FOR UNDER APPLICATION # 21595 & 19296 IS USED, TOGETHER WITH THE AREA AND KIND OF CULTURE IN EACH 40-ACRE SUBDIVISION, AND THE LOCATION AND NAMES OF ALL OTHER WORKS OR STREAMS WHICH ARE CROSSED BY OR CONNECTED WITH SAID WORKS ARE FULLY AND CORRECTLY DESIGNATED THEREON.

Mark Chilton
STATE WATER RIGHT SURVEYOR

SUBSCRIBED AND SWORN TO BEFORE ME
THE 17TH DAY OF JANUARY, 1967

Leora Bernadot
NOTARY PUBLIC IN AND FOR ELKO COUNTY, NEVADA

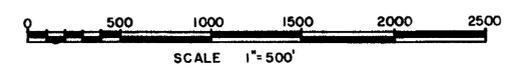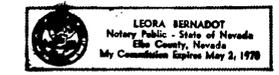

23711 CERTIFICATE No. 6794 ISSUED 10-1-68

23739 CERTIFICATE No. 6713 ISSUED 8-10-68

25738 CERTIFICATE No. 6529 ISSUED 2-9-68

FILED
MAR 8 1967
STATE ENGINEER'S OFFICE

NO.	BY	DATE	DESCRIPTION	DATE APPT
1	R. BABB		DESIGNED BY	
			APPROVED BY M.C.	
			CHECKED BY M.C.	
			DATE JAN 1967	

MAP TO ACCOMPANY APPLICATION TO CHANGE THE POINTS OF DIVERSION AND TO ACCOMPANY PROOF OF BENEFICIAL USE UNDER APPLICATIONS 21595 & 19296 FOR IRRIGATION & DOMESTIC BY LETA B. BISHOP FROM AN UNDERGROUND SOURCE

CHILTON ENGINEERING W67003
WESTERN PACIFIC BLDG. ELKO, NEVADA

35897 35896 23739 23738 23711 21595