

Sec.	Subdivision	Township	Range	Cultivated acreage	Description of culture	Date of first culture
36	NE 1/4 NE 1/4	16 S	48 E	2	ORCHARD	
36	NE 1/4 NE 1/4	16 S	48 E	38	ALFALFA BARLEY	

STATE OF NEVADA
COUNTY OF NYE

SS



I, Harry H. Hughes, being first duly sworn, depose and say that this map, consisting of one sheet, has been correctly drawn to the designated scale from field notes of a survey made by me (or under my supervision and direction) between the 8th day of July and the 9th day of July, 1964; that it truly and correctly represents the location and extent of the works used to divert water from an underground source, in Nye County, by Billie Bettles, for irrigation and domestic purposes, under application number No. 21993. That the point of diversion, the location, size and grades of the diverting channel, location and description of all measuring devices, the location and extent of lands owned or controlled by the applicant upon which water applied for under application No. 21993 are used, together with the area and kind of culture in each 40-acre subdivision, and the location and names of all other works or streams which are crossed by or connected with said works are fully and correctly designated thereon.

Harry H. Hughes
State Water Right Surveyor

Subscribed and sworn to before me
this 23rd day of July, 1964

M. Glenn Leeson
Notary Public in and for Nye County, Nevada

SCALE 1 in. = 400 ft.

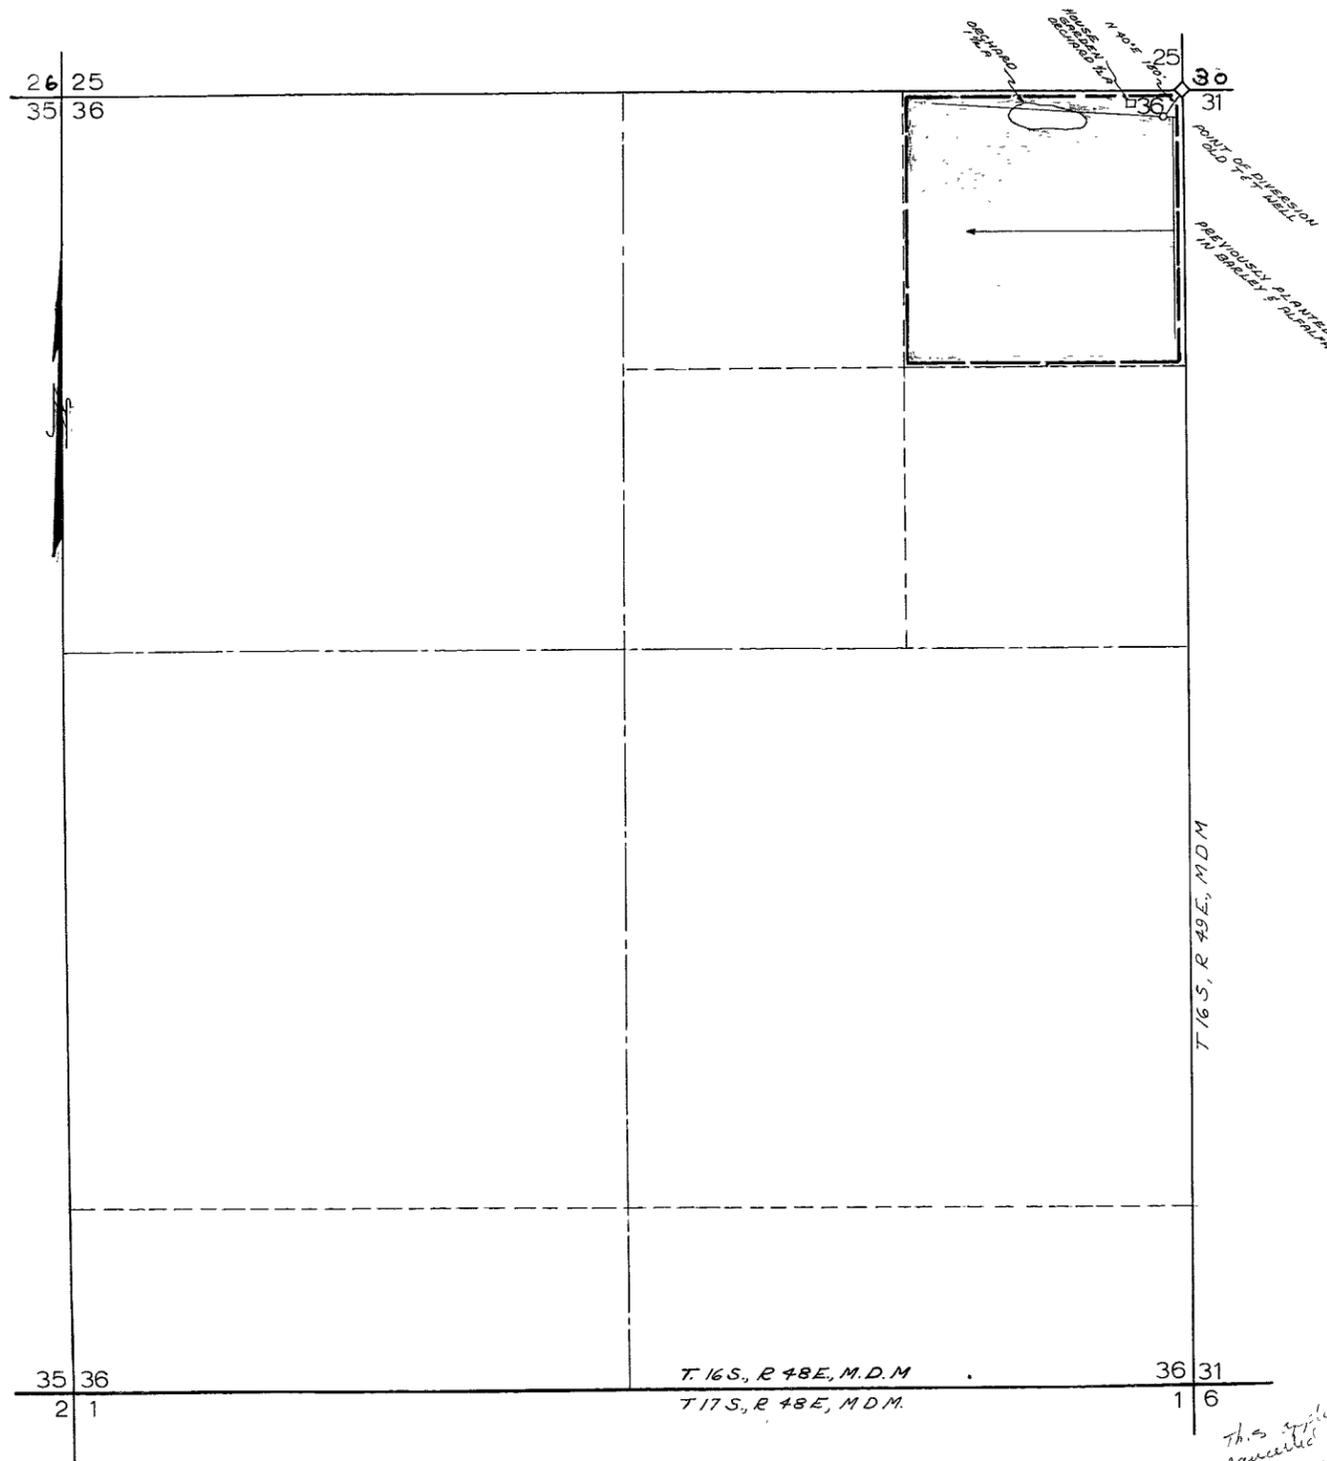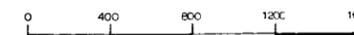

T. 16 S., R. 48 E., M.D.M.

T. 16 S., R. 48 E., M.D.M.
T. 17 S., R. 48 E., M.D.M.

OFFICE
STATE ENGINEER
1964 AUG 26 AM 9 35

FILED
August 26, 1964
STATE ENGINEER'S OFFICE

MAP TO ACCOMPANY
PROOF OF BENEFICIAL USE
UNDER APPLICATION No. 21993
FOR
IRRIGATION AND DOMESTIC
BY
BILLIE BETTLES
FROM
UNDERGROUND SOURCE

22233 21993

*This application
cancelled
holding map for
new application*