


Section	Subdivision	Township	Range	Acres	Culture
3-4	NE 1/4 SW 1/4	36N	37E	10.36	Pasture
"	SE 1/4 SW 1/4	"	"	26.90	"
"	SW 1/4 SW 1/4	"	"	26.90	"
Total				77.56	

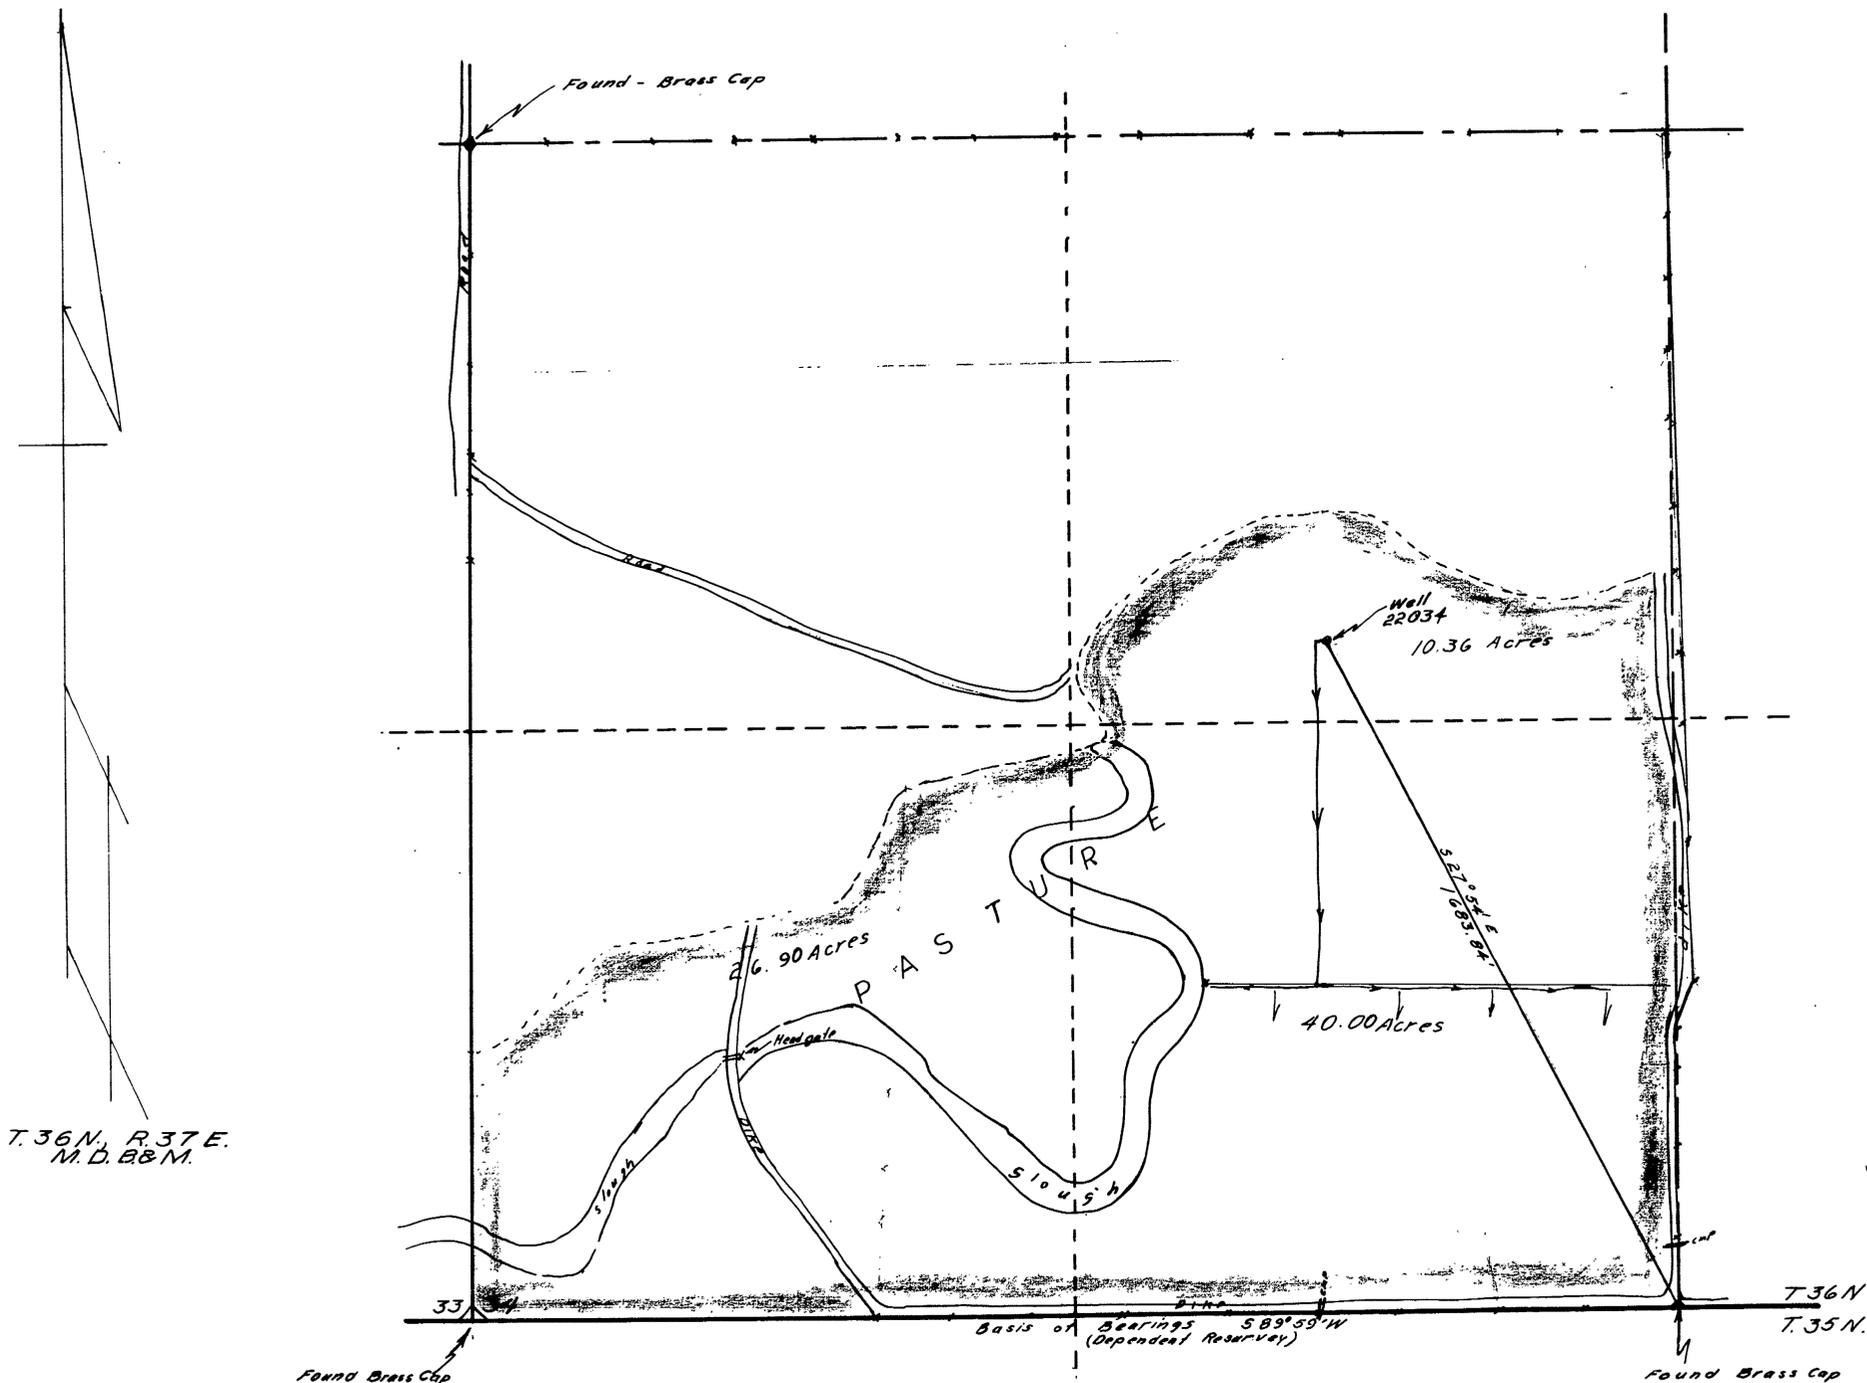

STATE OF NEVADA } S.S.
COUNTY OF HUMBOLDT }


I, J.R. Caldwell, being first duly sworn, depose and say that this map, has been correctly drawn to the designated scale from field notes of a survey made by me, or under my supervision and direction, between the 31st day of July, 1970, and the 5th day of August, 1970; that it truly and correctly represents the proposed location and extent of the works used to divert water from underground in Humboldt County, by Jess and Eleanor Nachiando for Irrigation & Domestic under Application No. 22034. That the point of diversion, the location, size of the diverting channel, location and description of all measuring devices, the location and extent of lands owned or controlled by the applicant upon which water applied for under Application No. 22034 is used, together with the area and kind of culture in each 40-acre subdivision, and the location and names of all other works or streams which are crossed by or conneted with said works are fully and correctly designated thereon.

J.R. Caldwell
STATE WATER RIGHT SURVEYOR #276



Subscribed and sworn to before me this 5th day of AUGUST, 1970.

Jamir a lallahun

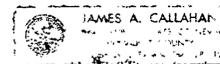

Scale 1" = 200'



T.36N., R.37E.
M.D. 88N.

CERTIFICATE No. 7569 ISSUED 2/22/71

FILED
AUG 12 1970
STATE ENGINEER'S OFFICE

OFFICE
STATE ENGINEER
AUG 12 1970

MAP
TO ACCOMPANY PROOF
OF BENEFICIAL USE
UNDER APPLICATION NUMBER 22034
BY Jess & Eleanor Nachiando
FROM Underground
IN Humboldt County, Nevada

22034