


SECTION	SUB-DIVISION	TOWNSHIP	RANGE	CULTIVATED ACREAGE	DISCRPTION OF CULTURE	DATE OF FIRST CULTURE
7	NE 4 SE 4	17 S	52 E	21.2	ALFALFA	
8	NW 4 SW 4	"	"	33.3	"	

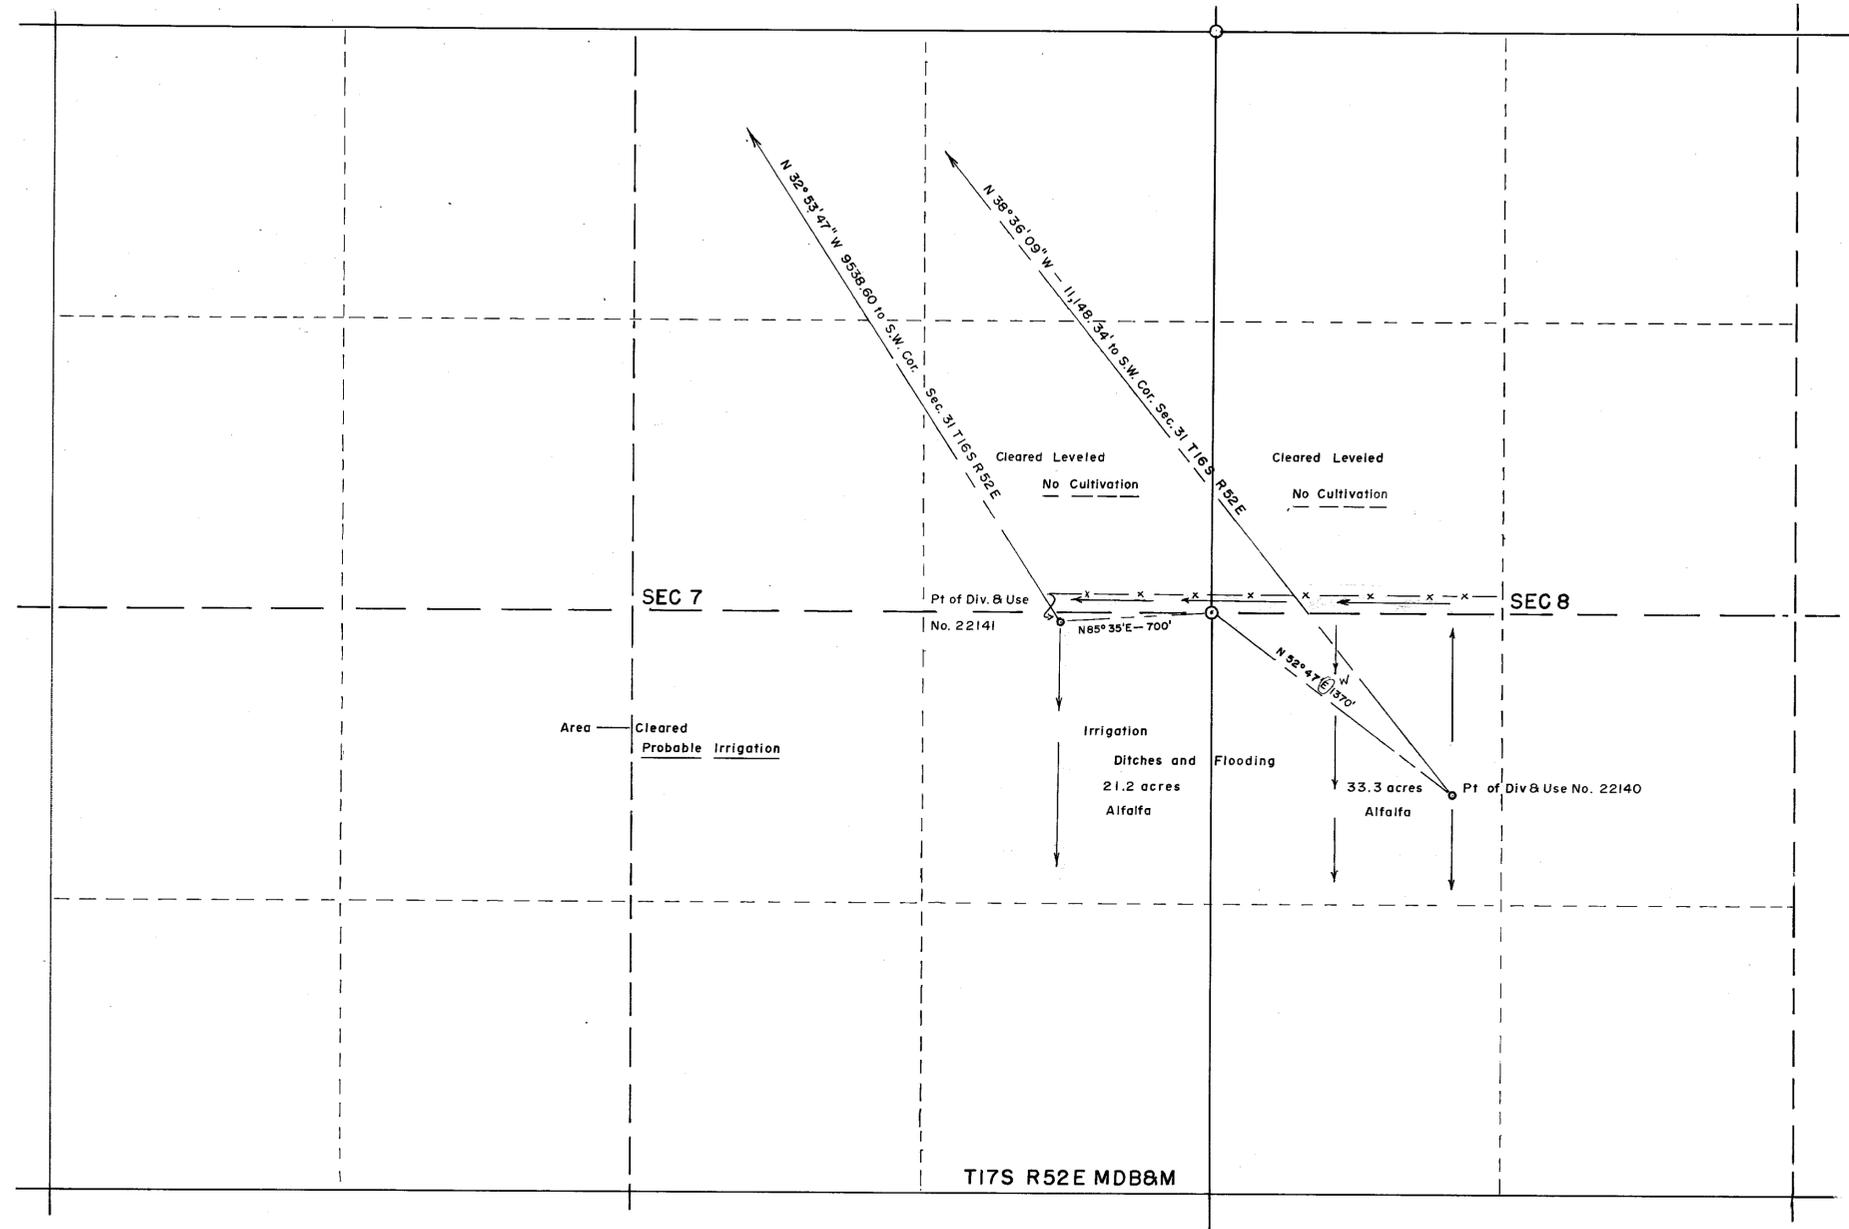

Note -  
 Corners Fd.Brass Caps  
 Basis of Bearings— East Line Sec.7

State of Nevada }  
 County of Washoe } ss.

I, J.V. Caselli, being first duly sworn depose and say that this map consisting of sheet, numbered from to inclusive, has been correctly drawn to the designated scale from field notes of a survey made by me between the 25 day of October and the 26 day of October, 1970, that it, truly and correctly represents the proposed location and extent of the works to divert water from Underground Source, in Nye COUNTY by Carl V. Haas Jr. for irrigation purposes, under Application No. 22077. That the point of diversion, the location, size of the diverting channel, location and discription of all measuring devices, the location and extent of lands owned or controlled by the applicant upon which water applied for under Application No. 22077 is used together with the area and kind of culture in each 40 acre subdivision, and the location and names of all other works or streams which are crossed or connected with said works are fully and correctly designated thereon.

*J.V. Caselli*  
 STATE WATER RIGHT SURVEYOR.

Subscribed and sworn to before me this 4th day of November, 1970

*Jean Williams*  
 NOTARY PUBLIC IN AND FOR CLARK COUNTY, NEVADA

JEAN WILLIAMS  
 Notary Public - State of Nevada  
 Ormsby County  
 My Commission Expires Sept. 24, 1973

FILED  
 Nov. 4, 1970  
 STATE ENGINEER'S OFFICE

OFFICE  
 STATE ENGINEER  
 1970 NOV 4 PM 1 55



MAP TO ACCOMPANY  
 PROOF OF BENEFICIAL USE UNDER PERMIT 22141  
 FOR 22140  
 DOMESTIC & IRRIGATION  
 FROM  
 UNDERGROUND SOURCE  
 BY  
 CARL V. HAAS

SCALE 1"=400 FT.

SURVEYED BY -  
 J.V. CASELLI

22140 CERTIFICATE NO. 7975 ISSUED Jan. 4, 1973

22141 CERTIFICATE NO. 7974 ISSUED Jan. 4, 1973

78755 22141 22140