


CULTURAL TABULATION						
SECTION	SUBDIVISION	TOWNSHIP	RANGE	CULTIVATED ACREAGE	DESCRIPTION OF CULTURE	DATE OF FIRST CULTURE
14	SW 1/4 NW 1/4	21 S	53 E	9.67 AC	BARLEY	
14	SE 1/4 NW 1/4	21 S	53 E	1.26 AC	BARLEY	
14	NE 1/4 SW 1/4	21 S	53 E	11.35 AC	BARLEY	

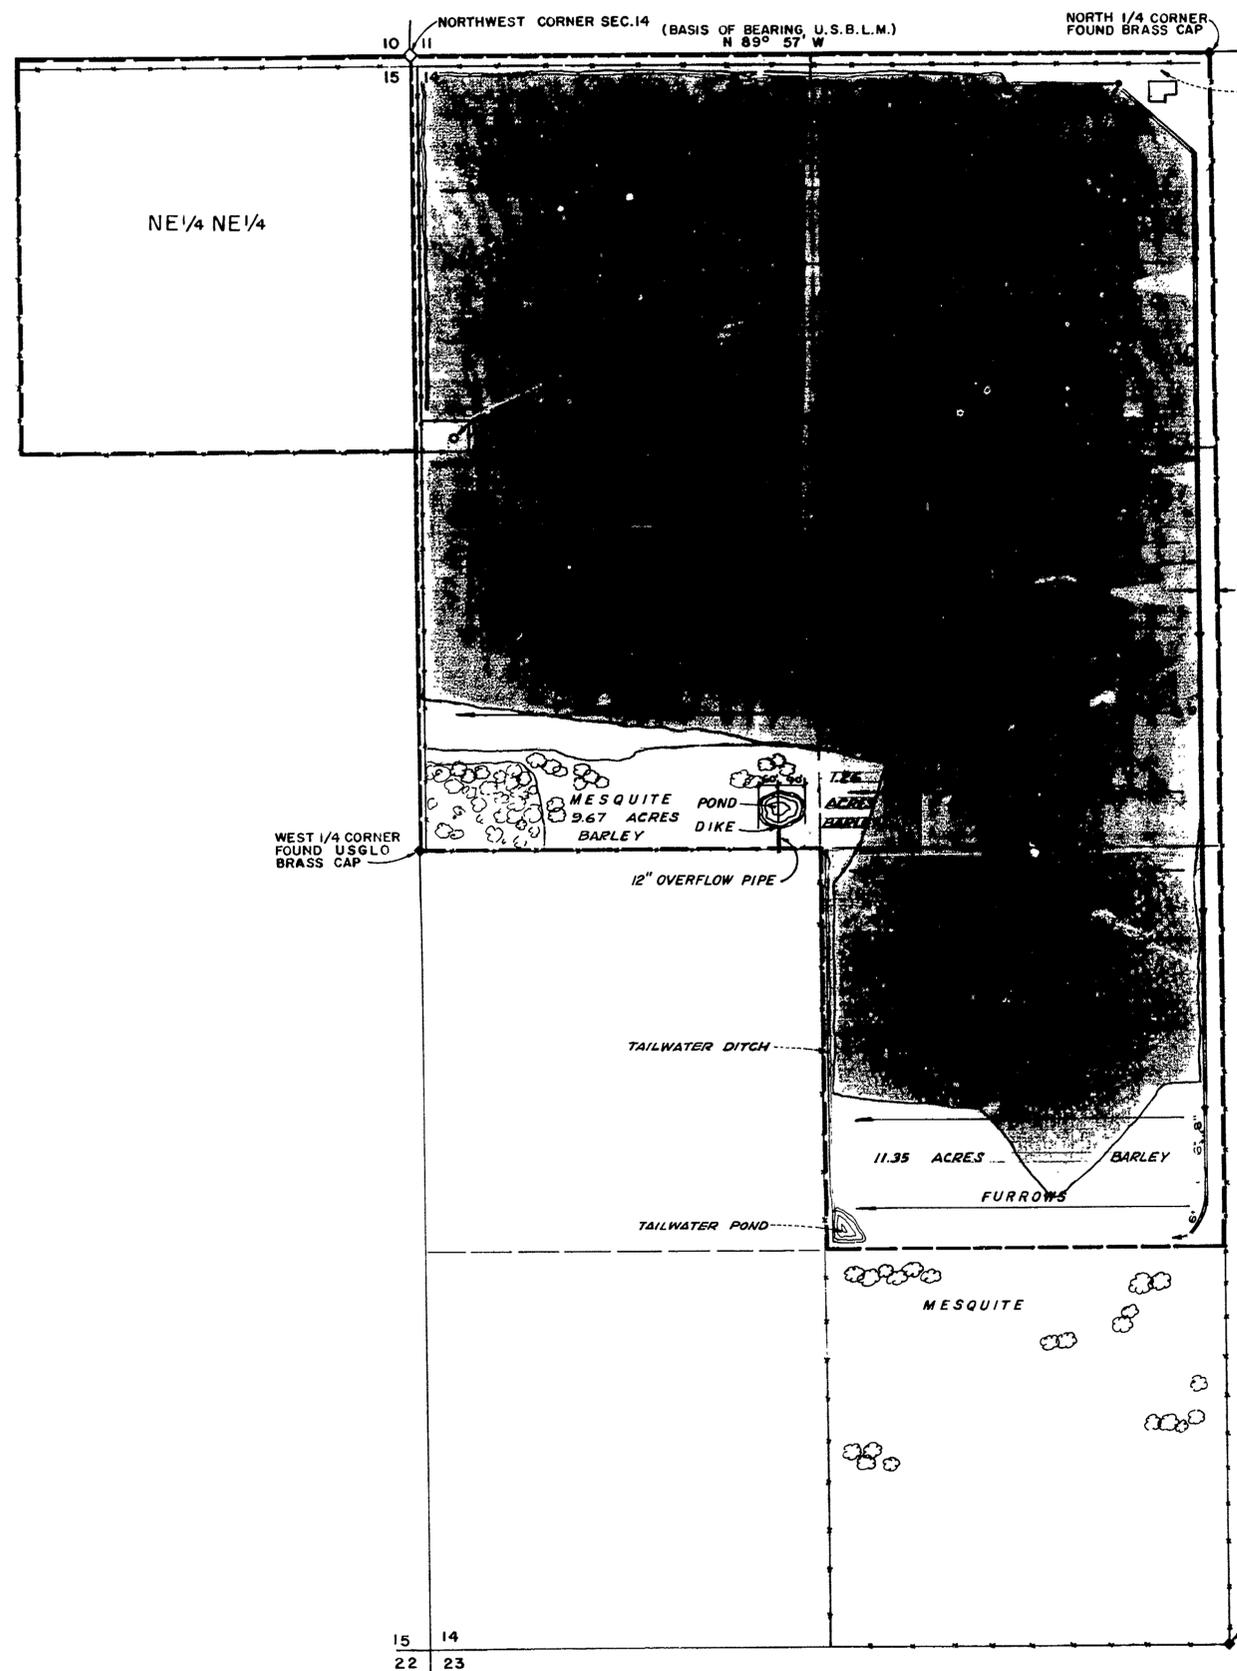

STATE OF NEVADA }  
COUNTY OF CLARK } SS

I, RICHARD J. BAUGHMAN, BEING FIRST DULY SWORN, DEPOSE AND SAY THAT THIS MAP CONSISTING OF 1 SHEET, HAS BEEN CORRECTLY DRAWN TO THE DESIGNATED SCALE FROM FIELD NOTES OF A SURVEY MADE UNDER MY SUPERVISION AND DIRECTION ON THE 6<sup>TH</sup> DAY OF MAY 1971 THAT IT TRULY AND CORRECTLY REPRESENTS THE LOCATION AND EXTENT OF THE WORKS USED TO DIVERT WATER FROM UNDERGROUND SOURCES IN NYE COUNTY BY VICTOR A. KUNZ FOR IRRIGATION AND DOMESTIC PURPOSES UNDER APPLICATION NO. 22145 THAT THE POINT OF DIVERSION, THE LOCATION, SIZE AND GRADES OF THE DIVERTING CHANNEL, LOCATION AND DESCRIPTION OF ALL MEASURING DEVICES, THE LOCATION AND EXTENT OF LANDS OWNED OR CONTROLLED BY THE APPLICANT UPON WHICH WATER APPLIED FOR UNDER APPLICATION NO. 22145 IS USED, TOGETHER WITH THE AREA AND KIND OF CULTURE IN EACH 40 ACRE SUBDIVISION, AND THE LOCATION AND NAMES OF ALL OTHER WORKS OR STREAMS WHICH ARE CROSSED BY OR CONNECTED WITH SAID WORKS ARE FULLY AND CORRECTLY DESIGNATED THEREON

*Richard J. Baughman*  
STATE WATER RIGHT SURVEYOR  
CERTIFICATE No. 350

SUBSCRIBED AND SWORN TO BEFORE ME THIS 24<sup>TH</sup> DAY OF MAY 1971.

*[Signature]*  
NOTARY PUBLIC IN AND FOR SAID COUNTY AND STATE.

INDICATES AREA OF USE UNDER PERMIT NO. 19228

**RECEIVED**  
MAY 26 1971  
DIV. OF WATER RESOURC.  
BRANCH OFFICE  
LAS VEGAS, NEVADA



CERTIFICATE No. 7755 ISSUED 3-3-72

**FILED**  
MAY 26 1971  
STATE ENGINEER'S OFFICE

MAP TO ACCOMPANY PROOF OF BENEFICIAL USE UNDER PERMIT NO 22145

BY: VICTOR A. KUNZ  
FOR: IRRIGATION AND DOMESTIC USE FROM: AN UNDERGROUND SOURCE PAHRUMP VALLEY BASIN IN NYE COUNTY NEVADA

**BAUGHMAN HAUGHT & TURNER**  
2325 WEST CHARLESTON BLVD. LAS VEGAS, NEVADA

19228 **22145**