


SECTION	SUBDIVISION	TN.SP	RANGE	CULTIVATED ACREAGE	DESCRIPTION OF CULTURE	DATE OF FIRST CULTURE
24	NW/4, NE1/4	20N.	53 E.	40	Crest. Wheat & Rye	
24	SW/4, NE1/4	20N.	53 E.	39.5	Crest. Wheat & Rye	
24	SW/4, NE1/4	20N.	53 E.	0.5	Oats	
24	NW/4, SE1/4	20N.	53 E.	2.3	Oats	
24	NW/4, SE1/4	20N.	53 E.	4.5	Alfalfa	
24	NW/4, SE1/4	20N.	53 E.	22.3	Crest. Wheat & Rye	
24	NE1/4, SW1/4	20N.	53 E.	21.8	Oats	
24	NE1/4, SW1/4	20N.	53 E.	6.7	Alfalfa	
TOTAL				137.60		

14 13
23 24

13 19
24

23 24
26 25

24 30
25

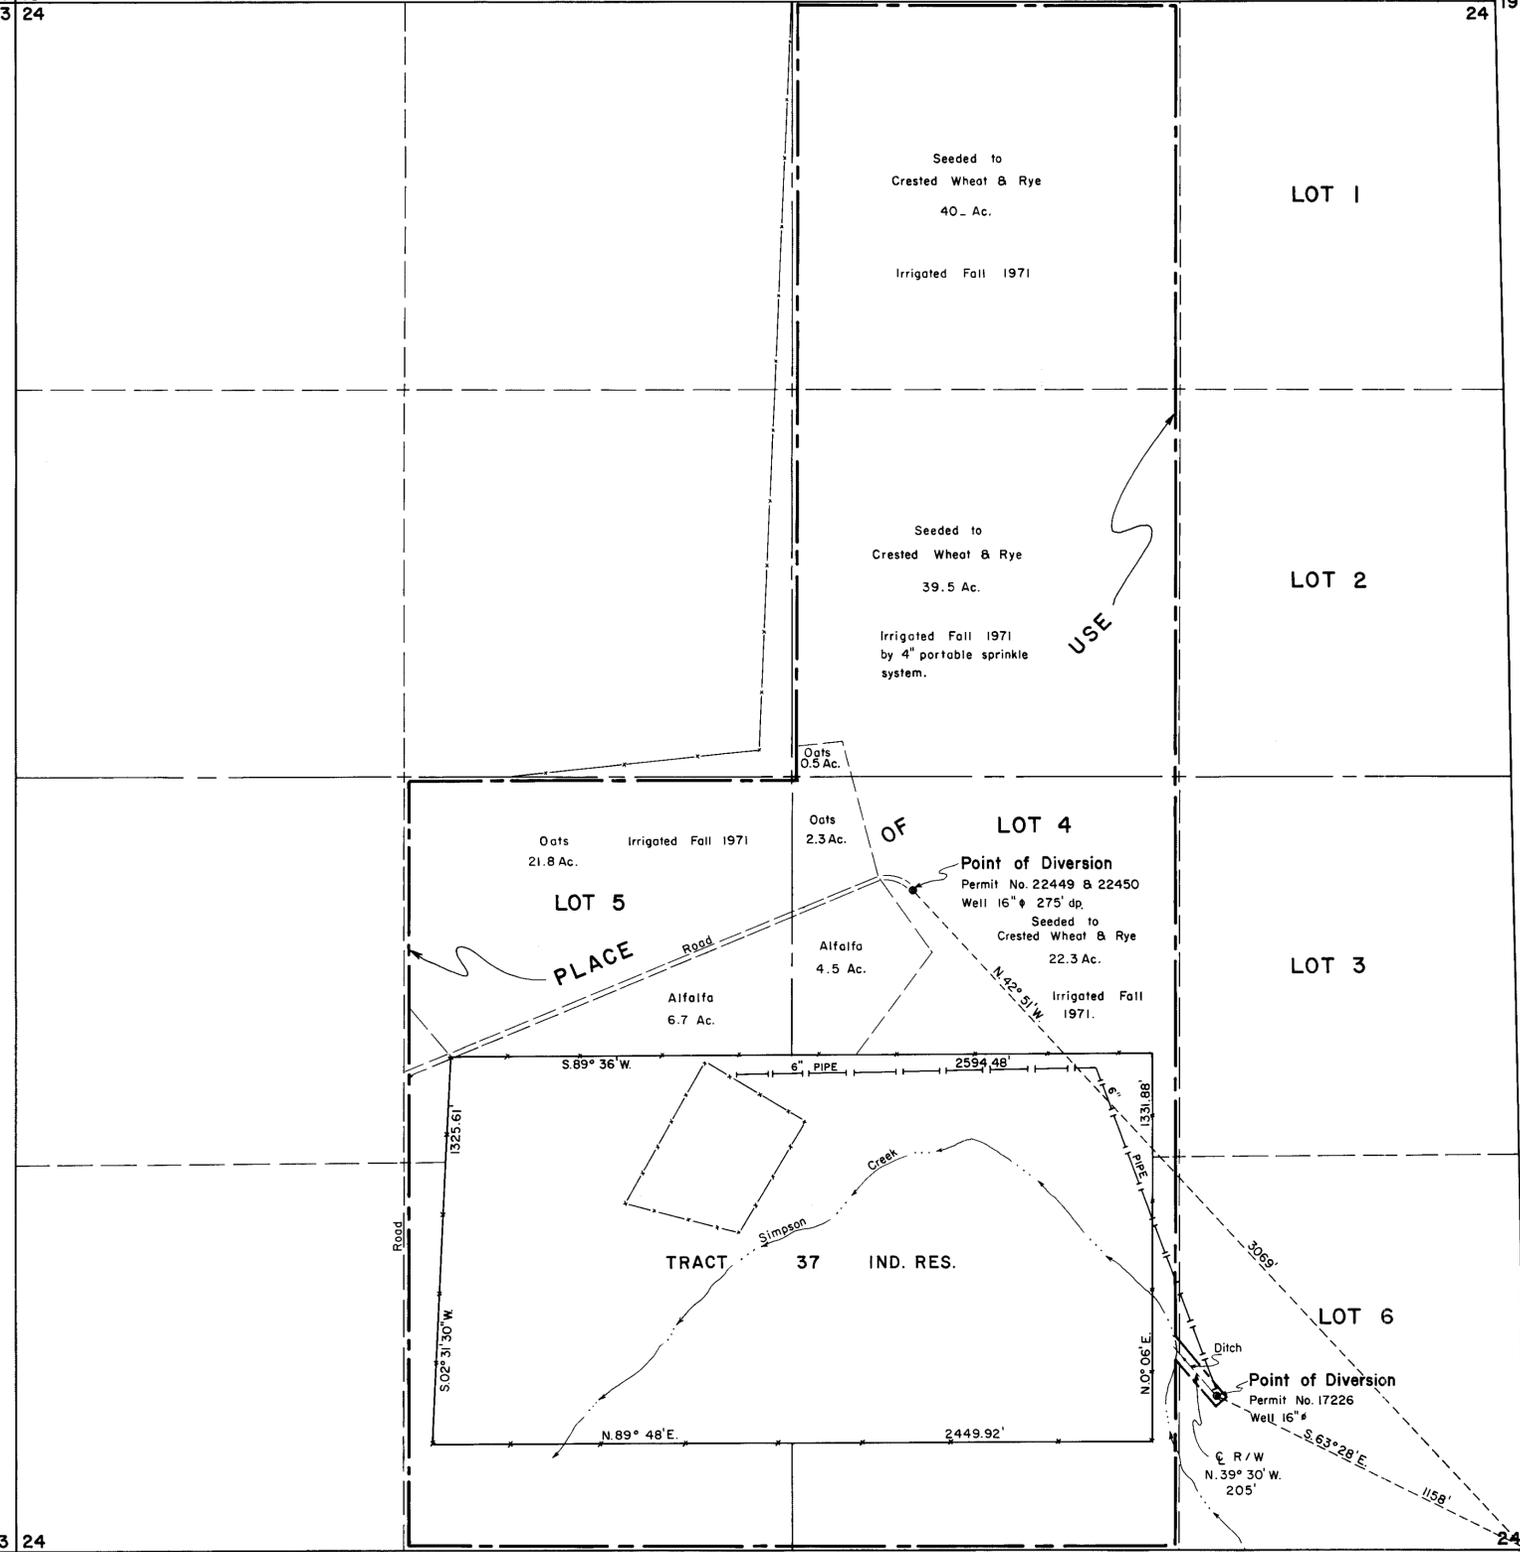

N
↑
T.20 N., R.53 E.
M.D.B.&M.


State of Nevada } ss
County of Elko }

I, Alan S. Boyack, being first duly sworn, depose and say that this map, consisting of one sheet, has been correctly drawn to the designated scale from field notes of a survey made under my supervision and direction, on the 15th day of October, 1971; that it truly and correctly represents the proposed location and extent of the works used to divert water from an underground source in EUREKA COUNTY, by EDWARD A. MELKA for IRRIGATION and DOMESTIC purposes, under Application No. 22449 & 22450. That the point of diversion, the location, size of the diverting channel, location and description of all measuring devices, the location and extent of lands owned or controlled by the applicant upon which water applied for under Application No. 22449 & 22450 is used, together with the areas and kind of culture in each 40-acre subdivision, and the location and names of all other works of streams which are crossed by or connected with said works are fully and correctly designated thereon.




Alan S. Boyack
State Water Right Surveyor No. 358

Subscribed and sworn to before me this 18th day of October, 1971.
Notary Public in and for Elko County, Nevada.

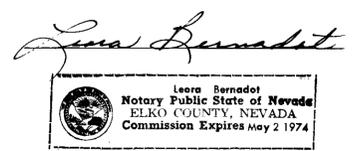

Basis of Bearings is Magnetic Declination

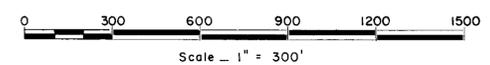

FILED
OCT 21 1971
STATE ENGINEER'S OFFICE

MAP
TO ACCOMPANY PROOF OF BENEFICIAL USE
UNDER APPLICATION No. 22449 & 22450

FOR IRRIGATION & DOMESTIC
BY EDWARD A. MELKA

CHILTON ENGINEERING W71018 0
421 COURT STREET ELKO, NEVADA

NO.	BY	DATE	DESCRIPTION	CHK'D	APP'D

DRAWN BY K.W.O. APPROVED BY M.C.
JOB NO. 2115-02 DATE OCT. 1971

CERTIFICATE NO. 7888 ISSUED 9-1-72
22449

CERTIFICATE NO. 7889 ISSUED 9-1-72
22450

78663 CERTIFICATE NO. 19503 ISSUED 7-23-2014

78664 CERTIFICATE NO. 19504 ISSUED 7-23-2014

83853 83852 83851 78664 78663 77451 77450 77449 77448 77447 77445 77444 77443 22450 22449