


Section	Subdivision	Township	Range	Acres	Culture
16	SE 1/4 NW 1/4	38	39	16.7	Rye
"	SW 1/4 NW 1/4	"	"	16.7	"
"	NW 1/4 SW 1/4	"	"	40.0	"
"	NE 1/4 SW 1/4	"	"	40.0	"
"	SE 1/4 SW 1/4	"	"	40.0	"
"	SW 1/4 SW 1/4	"	"	40.0	"
Total				193.4	

SECTION 16
T. 38 N., R. 39 E.
M. D. B. & M.

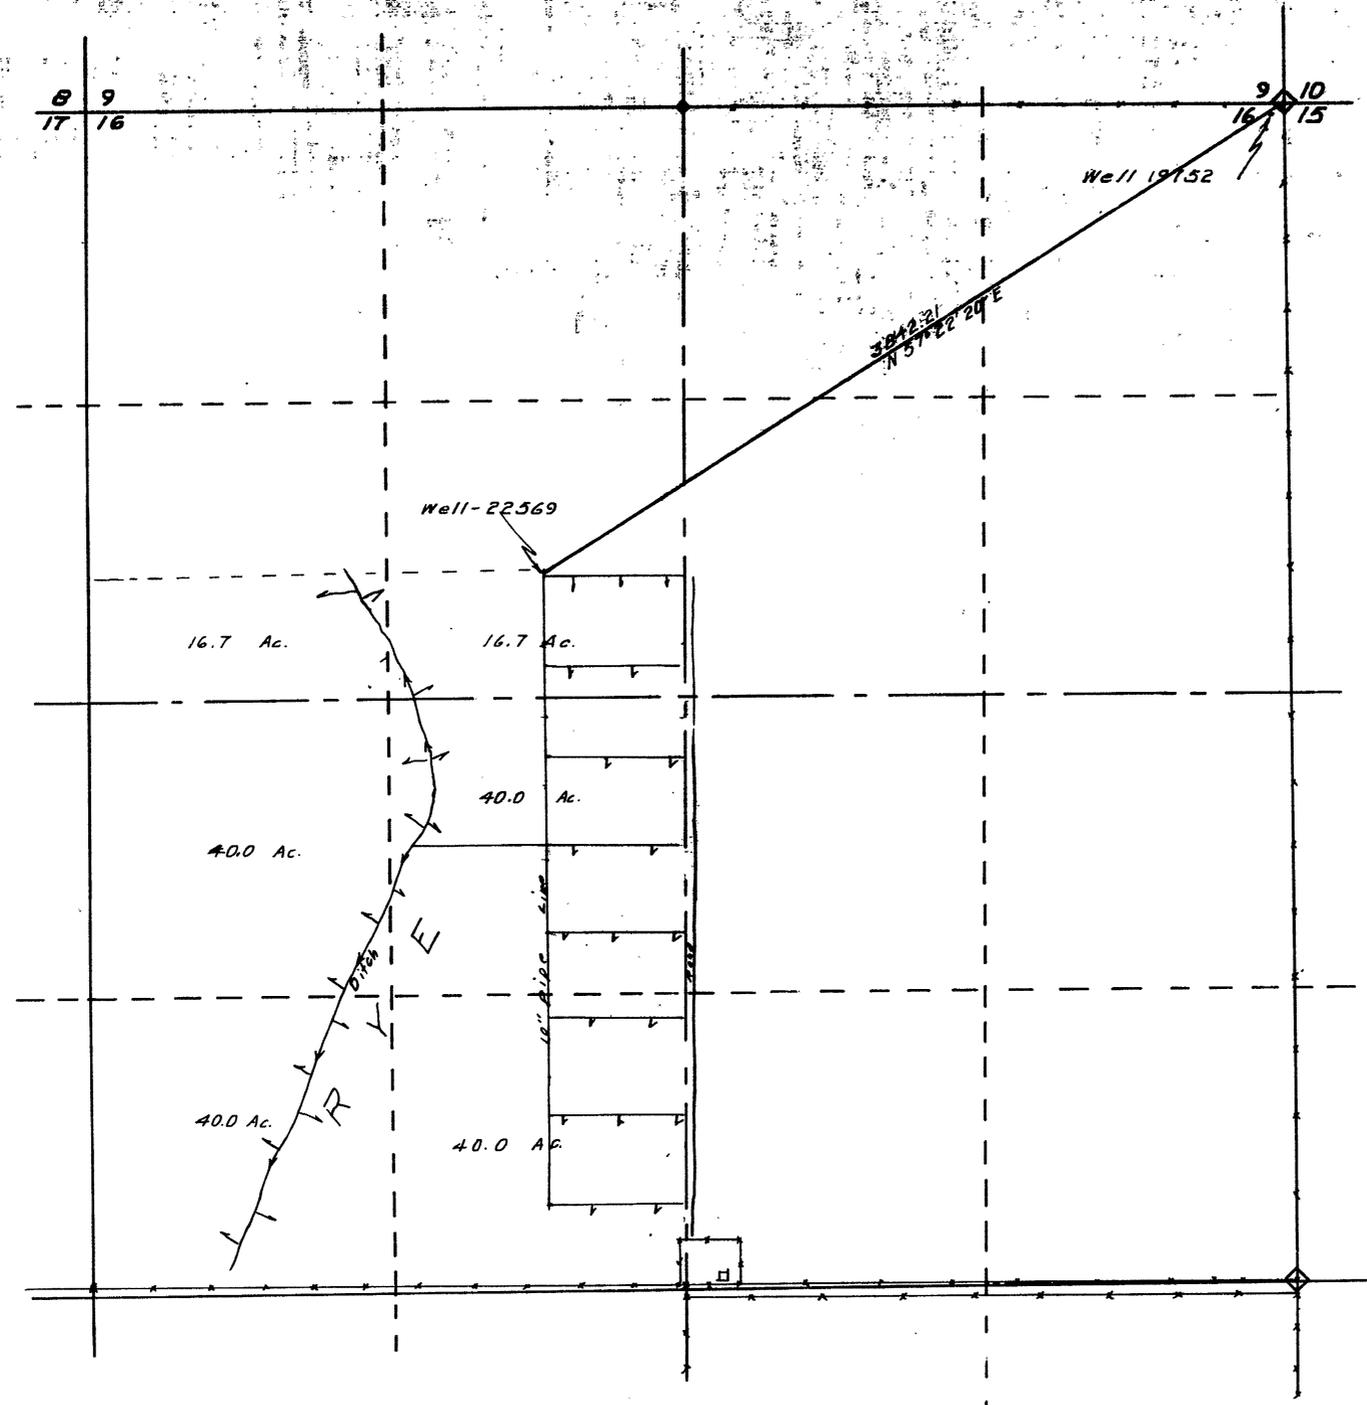

STATE OF NEVADA } S.S.
COUNTY OF HUMBOLDT }

I, J.R. Caldwell, being first duly sworn, depose and say that this map, consisting of 1 sheets, has been correctly drawn to the designated scale from field notes of a survey made by me, (or under my supervision and direction) on the 5th day of June 1973; that it truly and correctly represents the location and extent of the works used to divert water from underground in Humboldt County by W.S. Hill for Irrigation & Domestic purposes under Application No. 22569. That the point of diversion, the location, size of the diverting channel, location and description of all measuring devices, location and extent of lands owned or controlled by the applicant upon which water applied for under Application No. 22569 is used, together with the area and kind of culture in each 40-acre subdivision, and the location and names of all other works or streams which are crossed by or connected with said works are fully and correctly designated thereon.

J.R. Caldwell
State Water Right Surveyor No 276

Subscribed and sworn to before me
this 11th day of June, 1973.

Deputy Clerk
Humboldt County Recorder

Scale 1" = 400'



CERTIFICATE NO. 8164 ISSUED 11-7-73

FILED
SEP 24 1973
HUMBOLDT COUNTY

MAP
TO ACCOMPANY PROOF
OF BENEFICIAL USE
APPLICATION NO. 22569
BY W.S. Hill
FROM Underground
IN HUMBOLDT COUNTY, NEVADA
22569