


SECTION	SUB-DIVISION	TOWNSHIP	RANGE	CULTIVATED ACREAGE	DISCUSSION OF CULTURE	DATE OF FIRST CULTURE
28	NW 4	29 N	43E	150	GRASS	
28	NE 4	29 N	43E	160	GRASS	

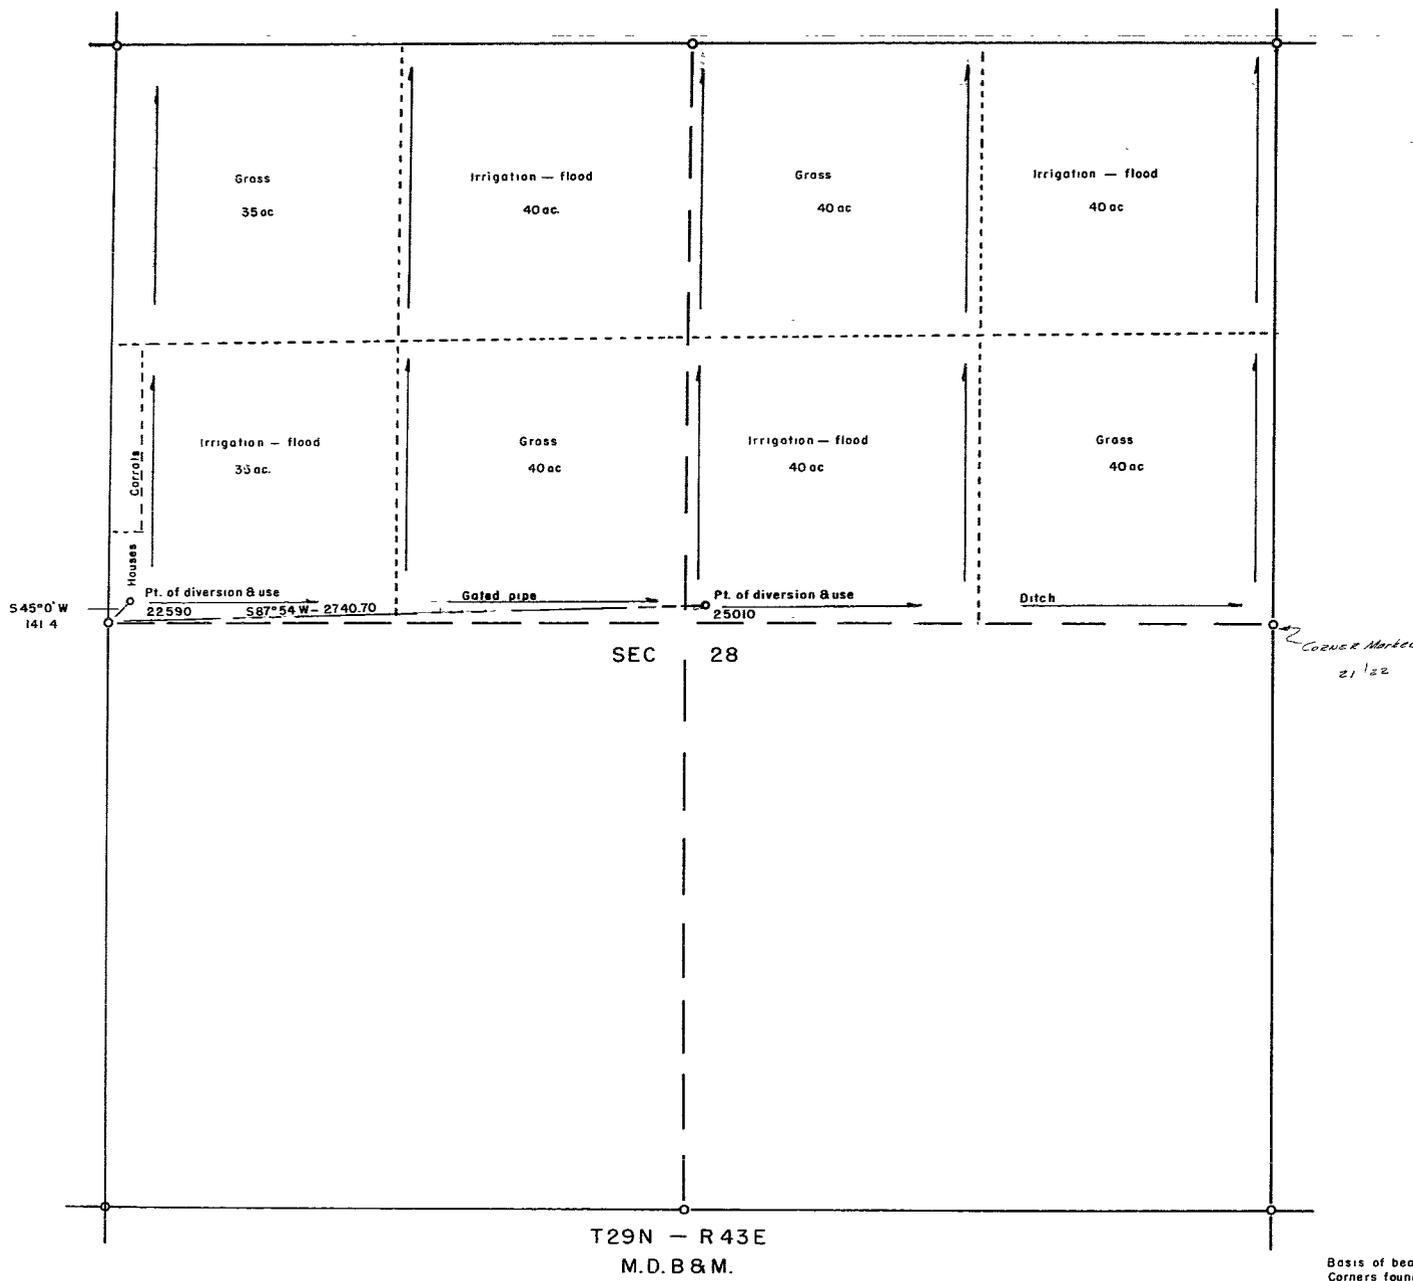

Basis of bearings West line Sec 28
Corners found Brass Caps

State of Nevada } ss.
County of Washoe }

I, J.V. Caselli, being first duly sworn depose and say that this map consisting of 1 sheet, numbered from 0 to 1 inclusive, has been correctly drawn to the designated scale from field notes of a survey made by me between the 12 day of Sept and the 13 day of Sept, 1971, that it, truly and correctly represents the proposed location and extent of the works to divert water from Underground Source in Lander COUNTY by W.A. Thompson, for irrigation purposes, under Applic. No. 22590 - 25010 that the point of diversion, the location, size of the diverting channel, location and description of all measuring devices the location and extent of lands owned or controlled by the applicant upon which water applied for under Applic. No. 22590 is used together with the area and kind of culture in each 40 acre subdivision and the location and name of all other works or streams which are crossed or connected with said works are fully and correctly designated thereon.

J.V. Caselli
STATE WATER RIGHT SURVEYOR

Subscribed and sworn to before me this 11th day of Oct., 1971

Jean Williams
NOTARY PUBLIC IN AND FOR COUNTY, NEVADA

JEAN WILLIAMS
Notary Public - State of Nevada
Ormsby County
My Commission Expires Sept. 24, 1973

22590 CERTIFICATE No. 7861 ISSUED 7-19-72
25010 CERTIFICATE No. 7862 ISSUED 7-19-72

FILED
OCT 11 1971
STATE ENGINEERS OFFICE



MAP TO ACCOMPANY
PROOF OF BENEFICIAL USE UNDER PERMIT 22590
FOR 25010
DOMESTIC & IRRIGATION
FROM
UNDERGROUND SOURCE
BY
W.A. THOMPSON
SCALE 1" = 400 FT. SURVEYED BY - J.V. CASELLI

27091 27090 25010 22590