


CULTURAL MAP TABULATION						
SECTION	SUBDIVISION	TOWNSHIP	RANGE	CULTIVATED ACRES	DESC. OF CULTURE	DATE OF FIRST CULTURE
12	SE ⁴ NW ⁴	21 S	53 E	18.5 ACRES	EYE & BARLEY	DEC. 1971

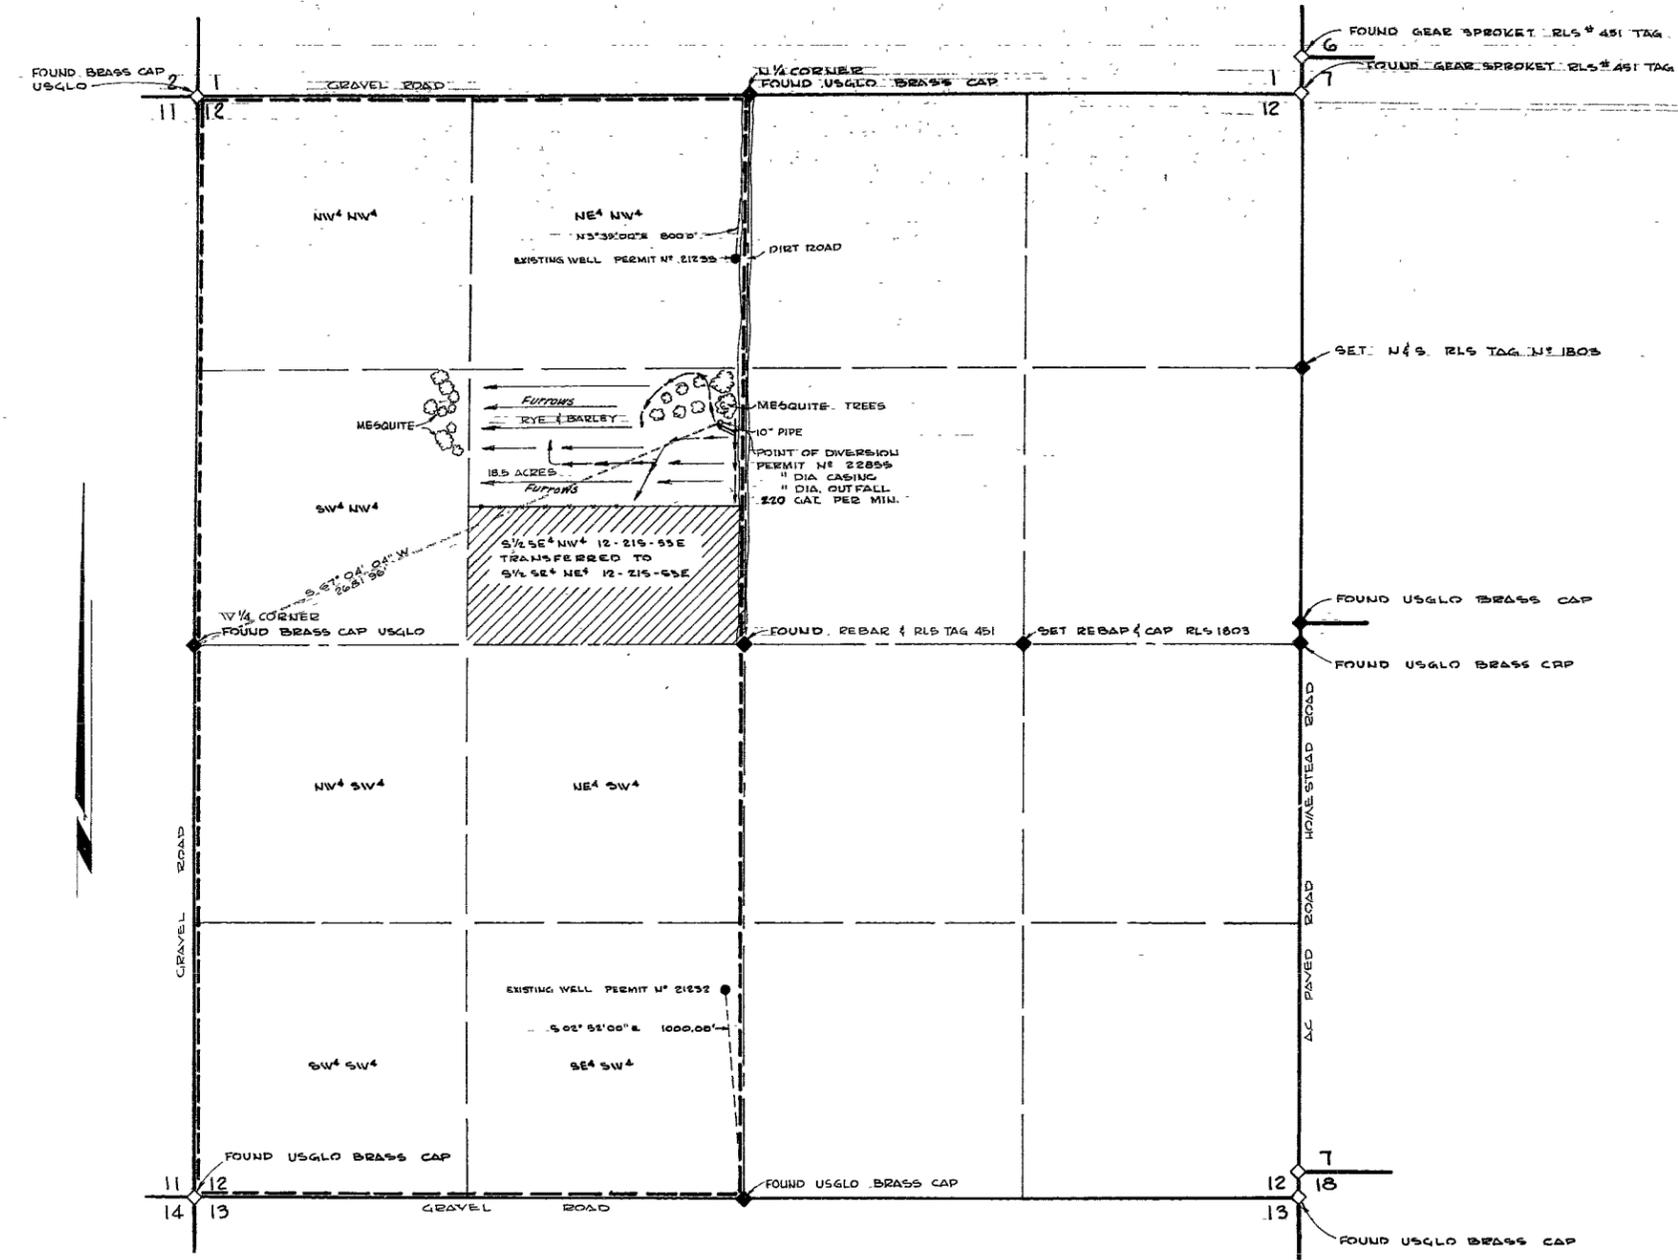

SECTION 12
TOWNSHIP 21 S. RANGE 53 E. T1.D.B. & M.
NYE COUNTY, NEVADA.

STATE OF NEVADA }
COUNTY OF CLARK } S.S.



I, RICHARD J. BAUGHMAN, BEING FIRST DULY SWORN, DEPOSE AND SAY THAT THIS MAP CONSISTING OF 1 SHEET, HAS BEEN CORRECTLY DRAWN TO THE DESIGNATED SCALE FROM FIELD NOTES OF A SURVEY MADE UNDER MY SUPERVISION AND DIRECTION ON THE 2ND DAY OF MAY, 1972 THAT IT TRULY AND CORRECTLY REPRESENTS THE LOCATION AND EXTENT OF THE WORKS USED TO DIVERT WATER FROM UNDERGROUND SOURCES IN NYE COUNTY BY EARL BURSON FOR IRRIGATION AND DOMESTIC PURPOSES UNDER APPLICATION N° 22855 THAT THE POINT OF DIVERSION, THE LOCATION, SIZE AND GRADES OF THE DIVERTING CHANNEL, LOCATION AND DESCRIPTION OF ALL MEASURING DEVICES, THE LOCATION AND EXTENT OF LANDS OWNED OR CONTROLLED BY THE APPLICANT UPON WHICH WATER APPLIED FOR UNDER APPLICATION N° 22855 IS USED TOGETHER WITH THE AREA AND KIND OF CULTURE IN EACH 40 ACRE SUBDIVISION, AND THE LOCATION AND NAMES OF ALL OTHER WORKS OR STREAMS WHICH ARE CROSSED BY OR CONNECTED WITH SAID WORKS ARE FULLY AND CORRECTLY DESIGNATED THEREON.



Richard J. Baughman
RICHARD J. BAUGHMAN 5-8-72
STATE WATER RIGHT SURVEYOR
CERTIFICATE N° 350

SUBSCRIBED AND SWORN TO BEFORE ME THIS 8TH DAY OF MAY 1972

J. D. Haught
NOTARY PUBLIC IN AND FOR
CLARK COUNTY, NEVADA

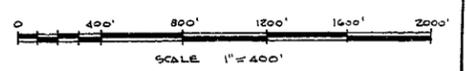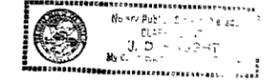

FILED
JUN 21 1972
STATE ENGINEER'S OFFICE

RECEIVED
JUN 2 1972
DIV. OF WATER RESOURCES
BRANCH OFFICE
LAS VEGAS, NEVADA

MAP TO ACCOMPANY PROOF OF
BENEFICIAL USE UNDER PERMIT N°
22855
FOR IRRIGATION & DOMESTIC PURPOSES
BY EARL BURSON
FROM UNDERGROUND SOURCE
PAHRUMP VALLEY BASIN
NYE COUNTY NEVADA
BAUGHMAN, HAUGHT & TURNER
CIVIL ENGINEERS - MINING ENGINEERS - LAND SURVEYORS
2325 W. CHARLESTON BLVD. LAS VEGAS, NEVADA

CERTIFICATE No. 7947 ISSUED 10-2-72

22855