

STATE OF NEVADA } S.S.
 COUNTY OF DOUGLAS }


I, EARL SWAN, BEING FIRST DULY SWORN, DEPOSE AND SAY THAT THIS MAP, CONSISTING OF ONE SHEET, HAS BEEN DRAWN TO THE DESIGNATED SCALE FROM FIELD NOTES OF A SURVEY MADE BY ME (OR UNDER MY SUPERVISION), BETWEEN THE 28TH DAY OF NOVEMBER, AND THE 30TH DAY OF NOVEMBER, 1973; THAT IT TRULY AND CORRECTLY REPRESENTS THE PROPOSED LOCATION AND EXTENT OF THE WORKS USED TO DIVERT WATER FROM AN UNDERGROUND SOURCE IN DOUGLAS COUNTY BY GARDNERVILLE RANCHOS G.I.D. FOR IRRIGATION PURPOSES UNDER APPLICATION NO. 22932. THAT THE POINT OF DIVERSION, THE LOCATION, SIZE OF THE DIVERTING CHANNEL, LOCATION AND DESCRIPTION OF ALL MEASURING DEVICES, THE LOCATION AND EXTENT OF LANDS OWNED OR CONTROLLED BY THE APPLICANT UPON WHICH WATER APPLIED FOR UNDER APPLICATION NO. 22932 IS USED, TOGETHER WITH THE AREA AND KIND OF CULTURE IN EACH 40-ACRE SUBDIVISION, AND THE LOCATION AND NAMES OF ALL OTHER WORKS OR STREAMS WHICH ARE CROSSED BY OR CONNECTED WITH SAID WORKS ARE FULLY AND CORRECTLY DESIGNATED THEREON.

Earl Swan
 EARL SWAN, STATE WATER RIGHTS SURVEYOR #406


SUBSCRIBED AND SWORN TO BEFORE ME THIS 13TH DAY OF DECEMBER, 1973.
 NOTARY PUBLIC IN AND FOR DOUGLAS COUNTY, NEVADA.

ROLAND L. ADAMS
 NOTARY PUBLIC, STATE OF NEVADA
 DOUGLAS COUNTY, NV
 My Comm. Expires on Dec 23 1978

[Signature]

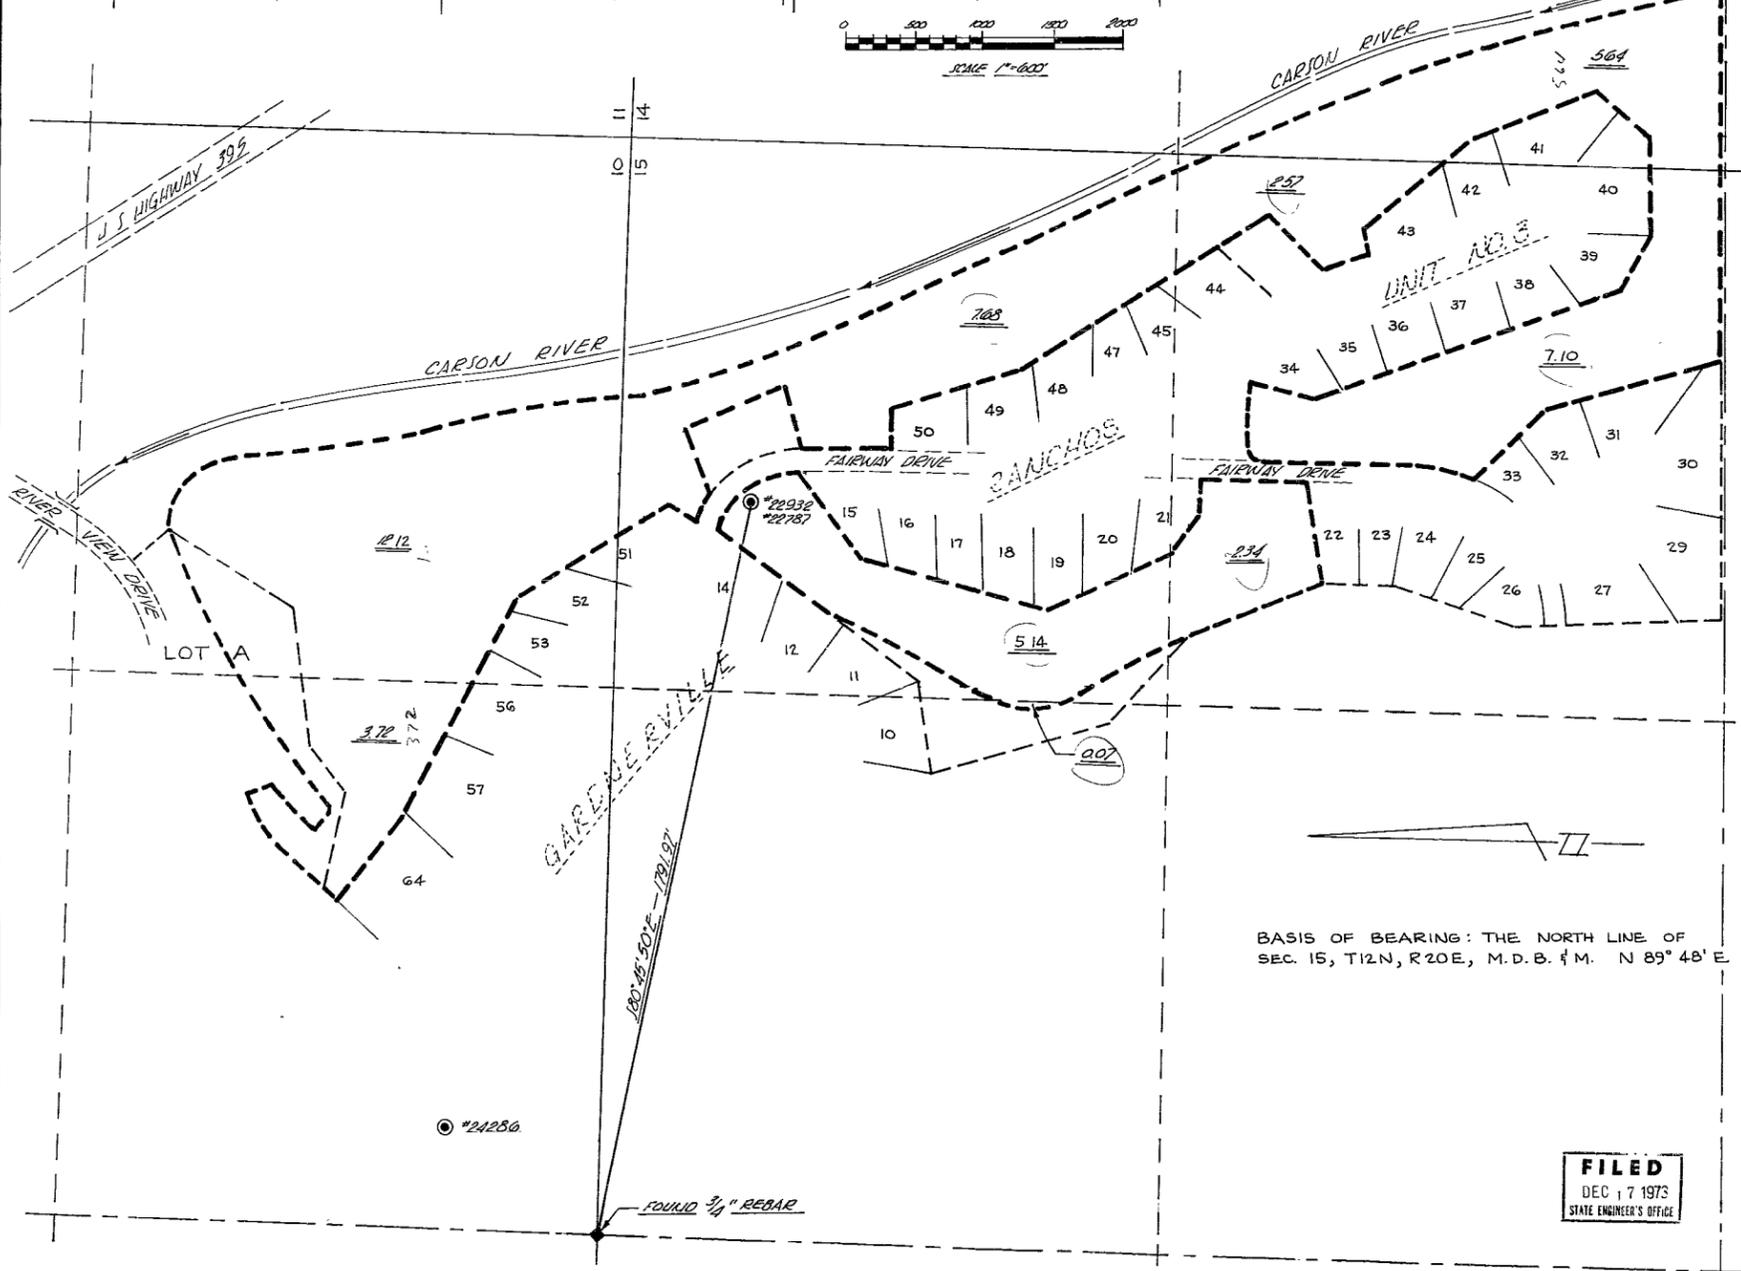

BASIS OF BEARING: THE NORTH LINE OF SEC. 15, T12N, R20E, M.D.B. & M. N 89° 48' E

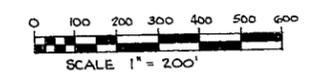

| SECTION | SUB-DIVISION | TOWNSHIP | RANGE | CULTIVATED ACREAGE | DESCRIPTION OF CULTURE | DATE OF FIRST CULTURE |
|---------|----------------|----------|---------|--------------------|------------------------|-----------------------|
| 10 | SE 1/4, SE 1/4 | 12 NORTH | 20 EAST | 12.12 | GOLF COURSE IRRIGATION | |
| 10 | SW 1/4, SE 1/4 | 12 NORTH | 20 EAST | 372 | GOLF COURSE IRRIGATION | |
| 14 | SW 1/4, NW 1/4 | 12 NORTH | 20 EAST | 564 | GOLF COURSE IRRIGATION | |
| 15 | NE 1/4, NE 1/4 | 12 NORTH | 20 EAST | 12.82 | GOLF COURSE IRRIGATION | |
| 15 | NW 1/4, NE 1/4 | 12 NORTH | 20 EAST | 0.07 | GOLF COURSE IRRIGATION | |
| 15 | SE 1/4, NE 1/4 | 12 NORTH | 20 EAST | 12.01 | GOLF COURSE IRRIGATION | |
| | | | | 46.38 | | |

FILED
 DEC 17 1973
 STATE ENGINEER'S OFFICE

MAP - TO SUPPORT APPLICATION TO CHANGE PLACE OF USE AND TO ACCOMPANY PROOF OF BENEFICIAL USE UNDER APPLICATION NO. 22932 FOR IRRIGATION (GOLF COURSE) PROPOSED BY GARDNERVILLE RANCHOS G.I.D. GARDNERVILLE, NEVADA

33364 279 5 22932