


CULTURAL MAP TABULATION						
SECTION	SUBDIVISION	TOWNSHIP	RANGE	CULTIVATED ACREAGE	DESIG. OF CULTURE	DATE OF FIRST CULTURE
14	NE ⁴ NE ⁴	21S	53E	15.8	RYE & BARLEY	MAY 1972
14	SE ⁴ NE ⁴	21S	53E	35.3	RYE & BARLEY	MAY 1972

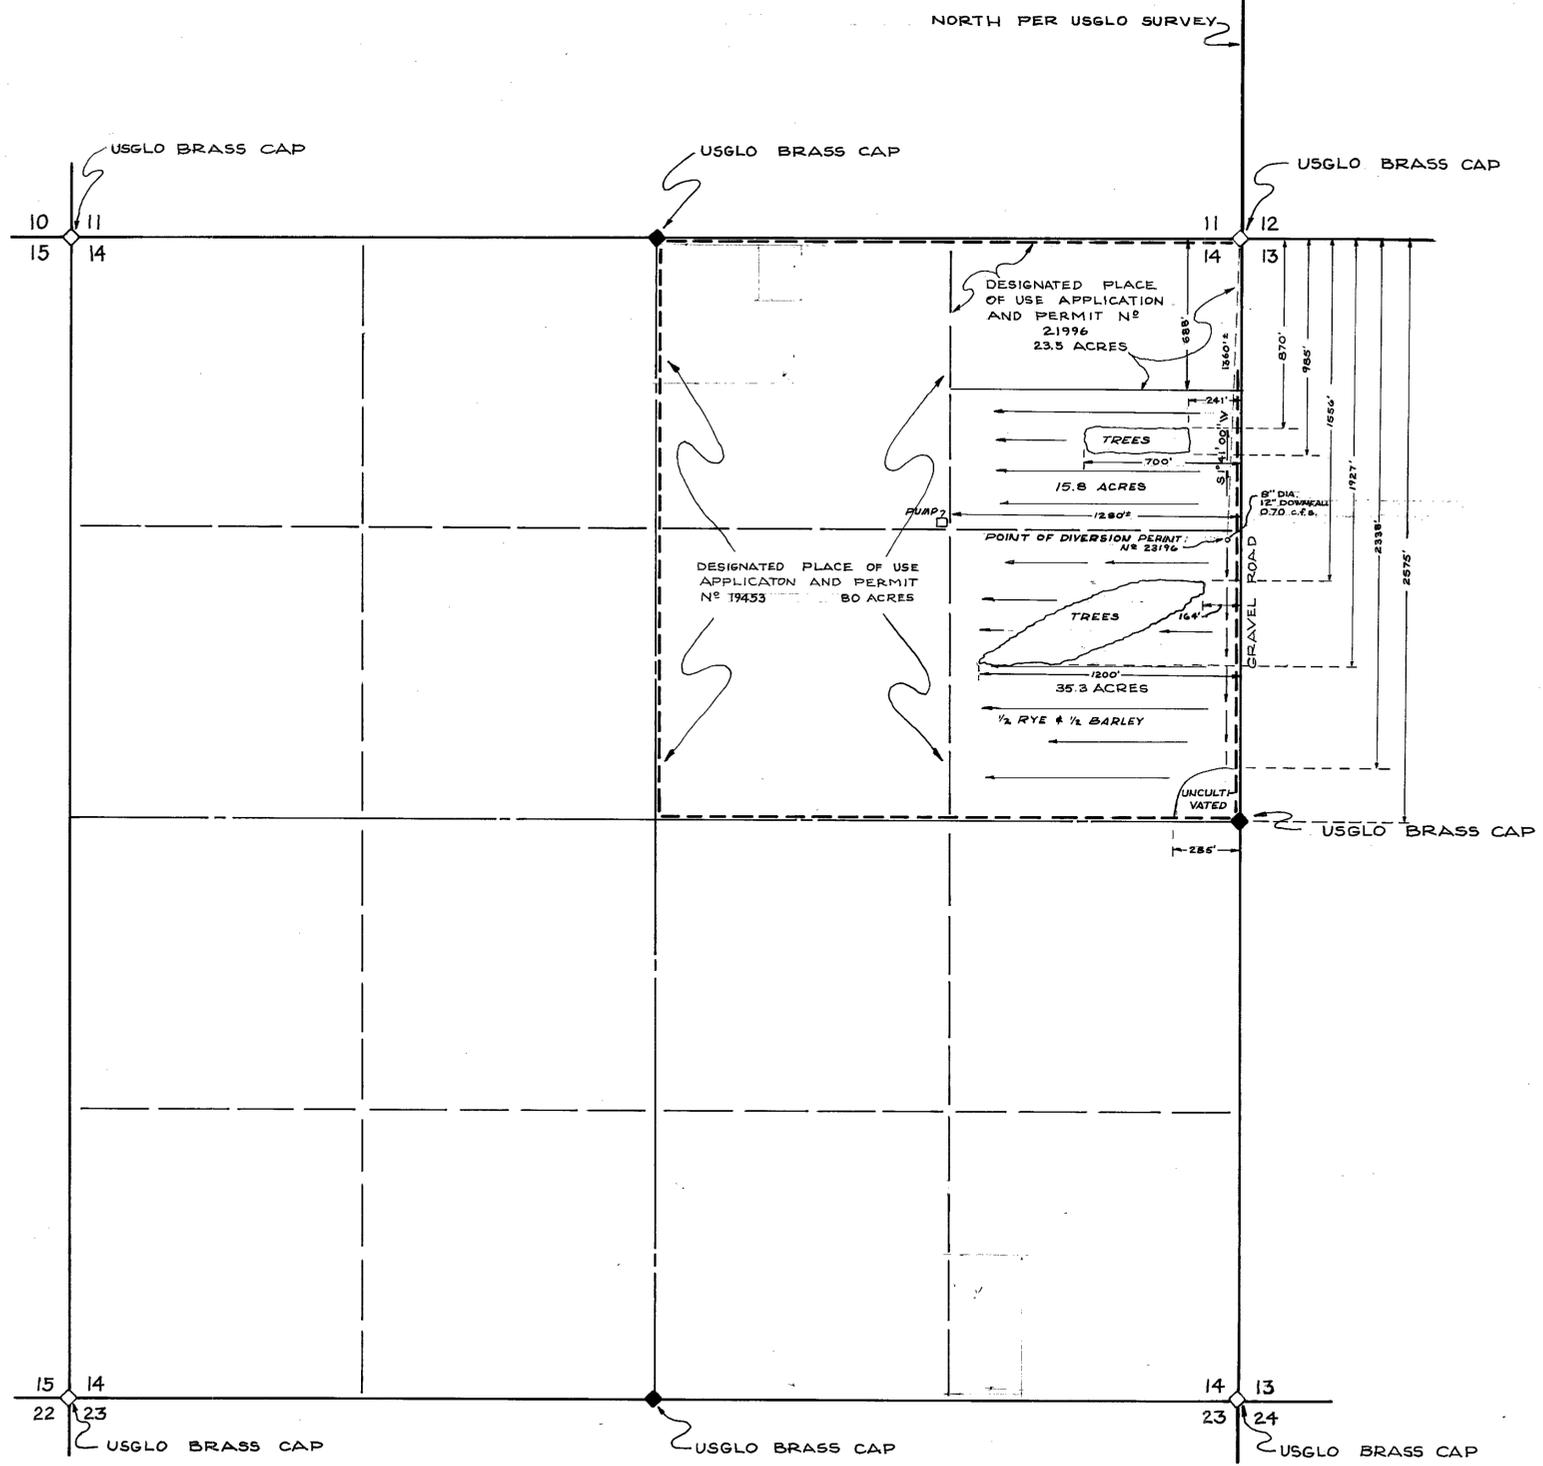

STATE OF NEVADA } S.S.
COUNTY OF CLARK }


I, RICHARD J. BAUGHMAN, BEING FIRST DULY SWORN, DEPOSE AND SAY THAT THIS MAP CONSISTING OF 1 SHEET, HAS BEEN CORRECTLY DRAWN TO THE DESIGNATED SCALE FROM FIELD NOTES OF A SURVEY MADE UNDER MY SUPERVISION AND DIRECTION ON THE 19TH DAY OF JUNE, 1972, THAT IT TRULY AND CORRECTLY REPRESENTS THE LOCATION AND EXTENT OF THE WORKS USED TO DIVERT WATER FROM UNDERGROUND SOURCES IN NYE COUNTY BY GEORGE L. CRANMER FOR IRRIGATION AND DOMESTIC PURPOSES UNDER APPLICATION N° 23196, THAT THE POINT OF DIVERSION, THE LOCATION, SIZE AND GRADES OF THE DIVERTING CHANNEL, LOCATION AND DESCRIPTION OF ALL MEASURING DEVICES, THE LOCATION AND EXTENT OF LANDS OWNED OR CONTROLLED BY THE APPLICANT UPON WHICH WATER APPLIED FOR UNDER APPLICATION N° 23196 IS USED TOGETHER WITH THE AREA AND KIND OF CULTURE IN EACH 40 ACRE SUBDIVISION, AND THE LOCATION AND NAMES OF ALL OTHER WORKS OR STREAMS WHICH ARE CROSSED BY OR CONNECTED WITH SAID WORKS ARE FULLY AND CORRECTLY DESIGNATED THEREON.




Richard J. Baughman
RICHARD J. BAUGHMAN
STATE WATER RIGHT SURVEYOR
CERTIFICATE N° 350

SUBSCRIBED AND SWORN TO BEFORE ME THIS 19TH DAY OF JUNE 1972.


Pamala J. Weishaupt
NOTARY PUBLIC IN AND FOR
CLARK COUNTY, NEVADA

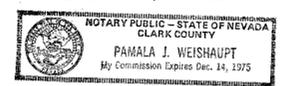

SECTION 14
TOWNSHIP 21 S. RANGE 53 E. 1/4 D.B. 1/4
NYE COUNTY NEVADA

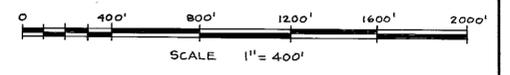

Handwritten notes:
HH
8-16
OK 8/30/93

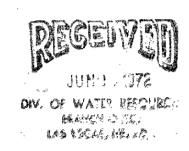

MAP TO ACCOMPANY PROOF OF BENEFICIAL USE UNDER PERMIT N° 23196 FOR IRRIGATION & DOMESTIC PURPOSES BY GEORGE L. CRANMER FROM UNDERGROUND SOURCES PAHRUP VALLEY BASIN NYE COUNTY NEVADA

BAUGHMAN · HAUGHT & TURNER
CIVIL ENGINEERS · MINING ENGINEERS · LAND SURVEYORS
2325 W. CHARLESTON BLVD. LAS VEGAS, NEVADA

CERTIFICATE No. 8041 ISSUED 2-12-73

23196