

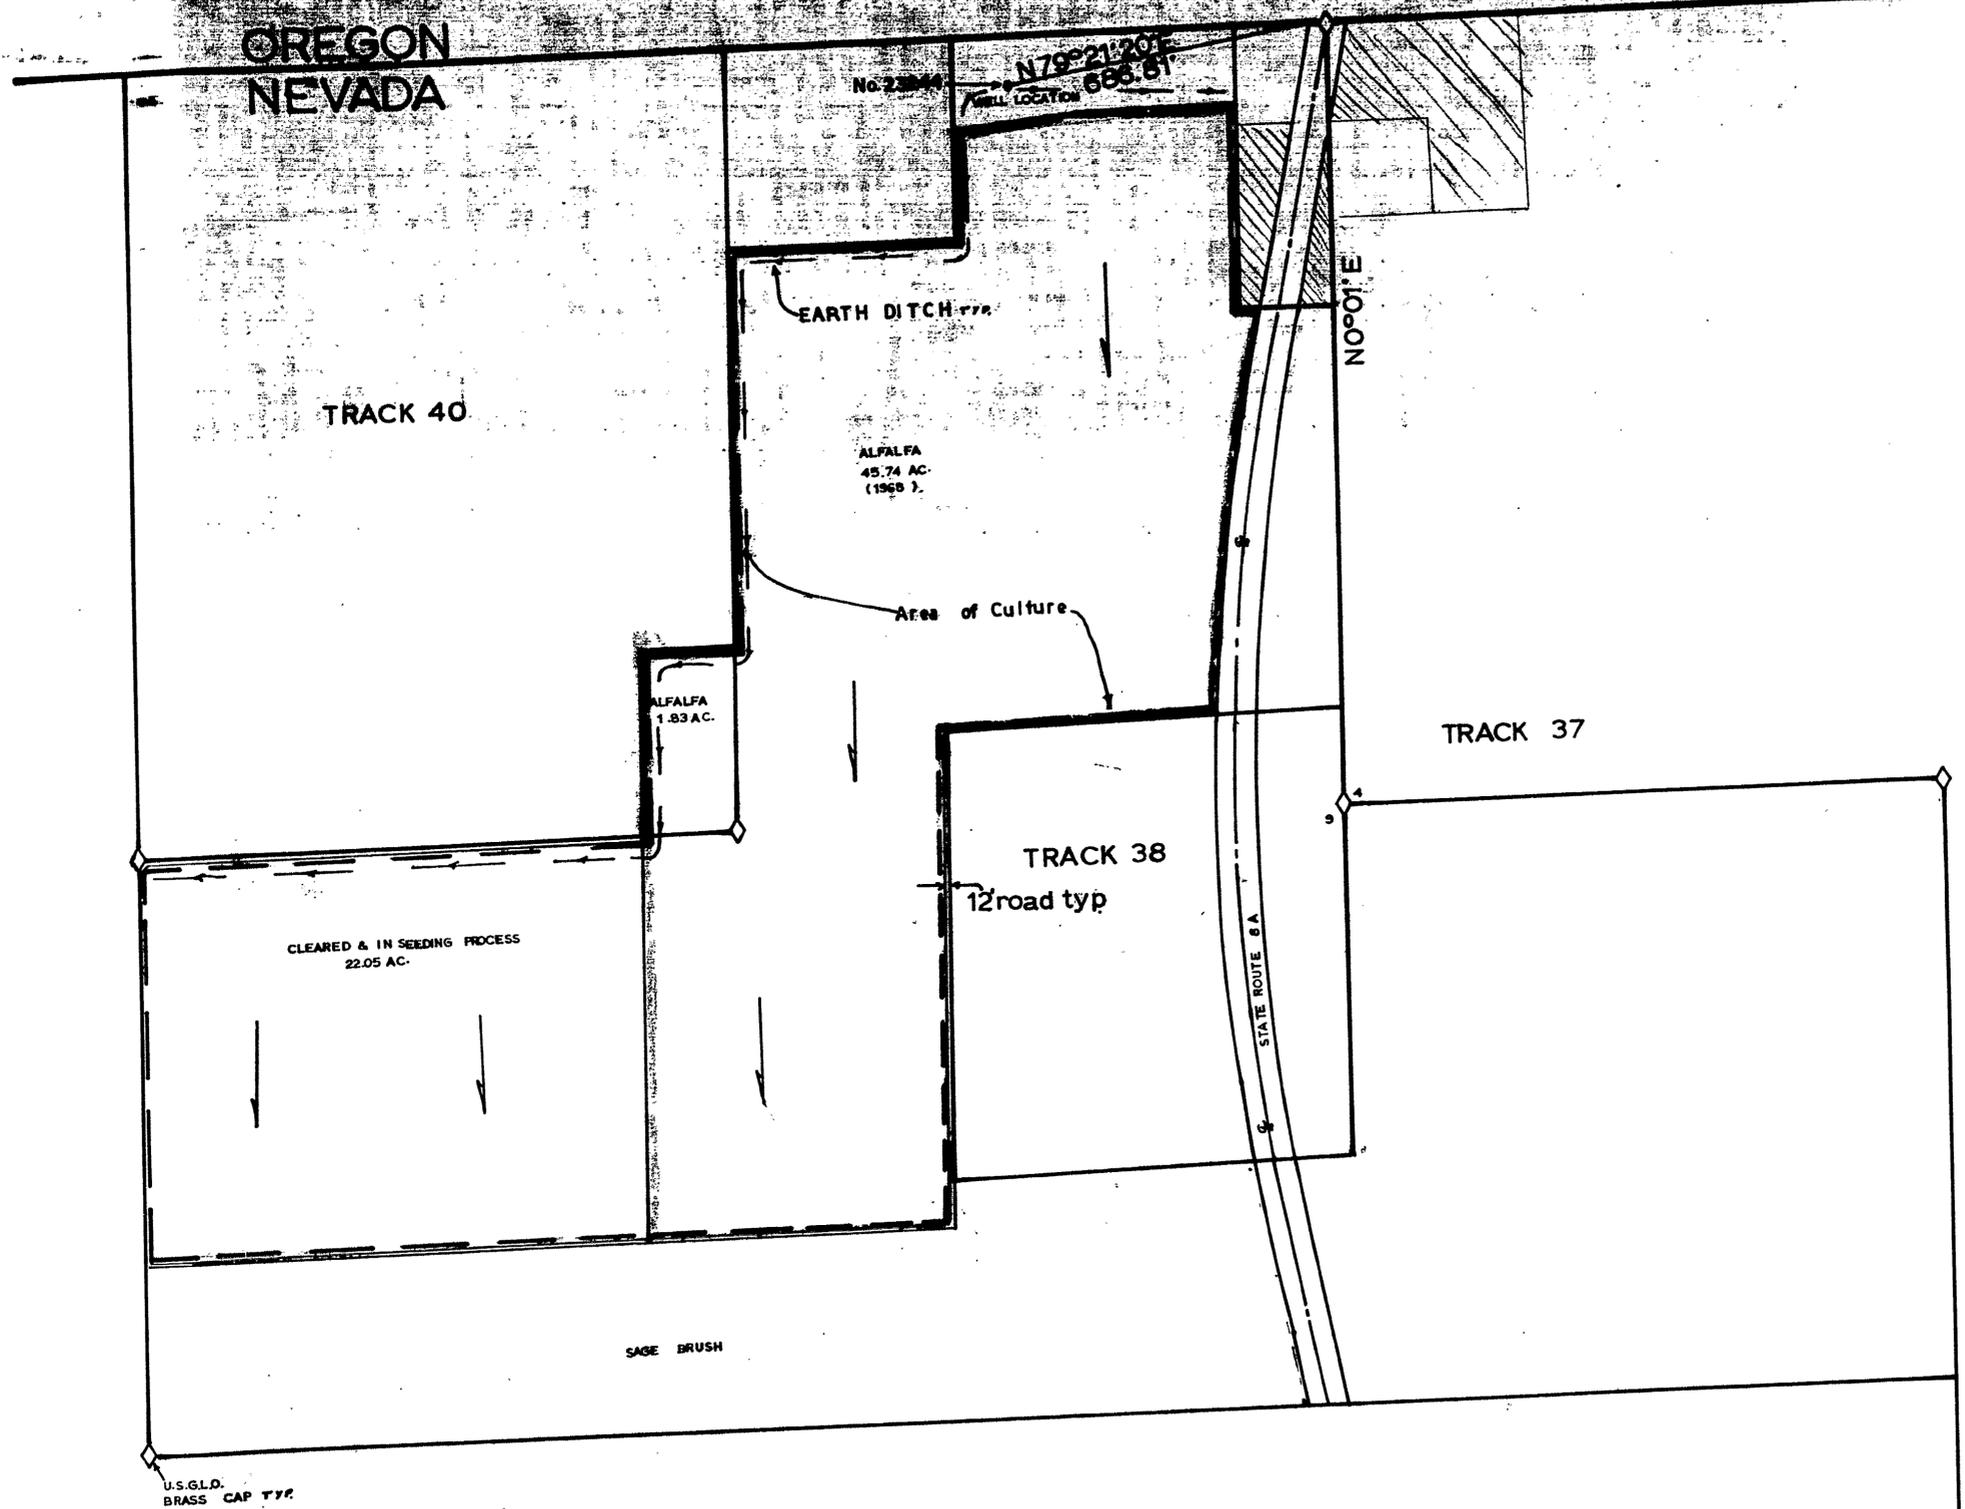


CULTURAL MAP TABULATION					
SEC-TION	SUBDIVISION	TWN. RGE	CULTIVATED AC.	DES. OF CULTURE	ACRES
	TRACT 38	47N	30E	167.9 ALFALFA	167.9
	40		1.83		

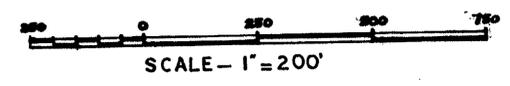

STATE OF NEVADA } ss
 COUNTY OF HUMBOLDT }
 I, C.H. KETCHAM, being first duly sworn, depose & say this map, consisting of 1 sheet, has been correctly drawn to designated scale from field notes of a survey made by me, on the 13 day of JULY 1971, that it truly & correctly represents the proposed location & extent of the works used to divert water from UNDERGROUND in HUMBOLDT County, by WILLIAM T. STEPHEN for irrigation purposes under Application No. 23244. That the point of diversion, the location, size of diverting channel, location & description of all measuring devices, the location & extent of lands owned or controlled by the applicant upon which water applied for under Application No. 23244 is used, together with the area & kind of culture in each 40-ac. subdivision, & the location & names of all other works or streams which are crossed by or connected with said works are fully & correctly designated thereon.

C. H. Ketcham
 (STATE WATER RIGHT SURVEYOR)
 Subscribed and sworn to before me this 16th day of July, 1971.
Barbara A. Ketcham
 Notary Public Humboldt Co., Nevada

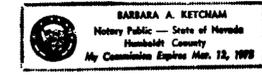

Basis of bearings from U.S.G.L.O. survey

CERTIFICATE No. 7690 ISSUED 11-23-71

T47N R30E M.D.B&M

FILED
 JUL 20 1971
 STATE ENGINEER'S OFFICE

MAP
 TO ACCOMPANY PROOF OF BENEFICIAL USE UNDER APPLICATION NO. 23244 FOR IRRIGATION.
 By WILLIAM T. STEPHEN
 From Underground
 Date 7-16-71

23244