

CULTURAL MAP TABULATION					
SEC.	SUBDIVISION	TOWNSHIP	RANGE	CULTIVATED ACREAGE	DESCRIPTION OF CULTURE
1	NW 1/4 SE 1/4	43N	36E	36.7	NATIVE HAY & RYE GRASS
1	NE 1/4 SE 1/4			40.0	
1	SW 1/4 SE 1/4			34.1	
	SE 1/4 SE 1/4		36E	40.0	
6	NW 1/4 SW 1/4		37E	38.7	
6	NE 1/4 SW 1/4			9.0	
6	SW 1/4 SW 1/4			31.0	
7	NW 1/4 NW 1/4		37E	4.8	
12	NW 1/4 NE 1/4		36E	10.0	
12	NE 1/4 NE 1/4			11.1	NATIVE HAY & RYE GRASS
12	NW 1/4 NE 1/4			26.1	NATIVE HAY
12	NE 1/4 NE 1/4			28.9	
12	SW 1/4 NE 1/4			35.4	
12	SE 1/4 NE 1/4			40.0	
12	NW 1/4 SE 1/4			29.2	
12	NE 1/4 SE 1/4		36E	37.1	
6	NE 1/4 SW 1/4		37E	28.5	
6	NW 1/4 SE 1/4			33.7	
6	NE 1/4 SE 1/4			22.4	
6	SW 1/4 SW 1/4			9.0	
6	SE 1/4 SW 1/4			40.0	
6	SW 1/4 SE 1/4			40.0	
6	SE 1/4 SE 1/4			20.1	
7	NW 1/4 NW 1/4			35.2	
7	NE 1/4 NW 1/4			28.7	
7	SW 1/4 NW 1/4			38.9	
7	SE 1/4 NW 1/4			5.1	
7	NW 1/4 SW 1/4			21.3	NATIVE HAY
7	NE 1/4 NW 1/4			10.2	ALFALFA
7	NW 1/4 NE 1/4			27.8	
7	SE 1/4 NW 1/4			9.3	
7	SW 1/4 NE 1/4			14.1	
7	NW 1/4 SW 1/4			16.0	
7	NE 1/4 SW 1/4			35.3	
7	NW 1/4 SE 1/4			23.0	ALFALFA
7	NW 1/4 NE 1/4			11.5	NATIVE HAY
7	NW 1/4 SW 1/4			1.1	ALFALFA & GRASS
7	NE 1/4 SW 1/4			4.7	
7	NW 1/4 SE 1/4			2.3	
7	SW 1/4 SW 1/4			12.5	
7	SE 1/4 SW 1/4			40.0	
7	SW 1/4 SE 1/4			19.1	
18	NW 1/4 NW 1/4			8.2	
18	NE 1/4 NW 1/4			16.3	
18	NW 1/4 NE 1/4			5.6	ALFALFA & GRASS
18	NW 1/4 NW 1/4			16.1	WHEAT & GRASS
18	NE 1/4 NW 1/4			23.7	
18	NW 1/4 NE 1/4			6.3	
18	SW 1/4 NW 1/4			9.0	
18	SE 1/4 NW 1/4			15.0	
18	SW 1/4 NE 1/4	43N	37E	3.5	WHEAT & GRASS
TOTAL				1105.6 Ac.	


STATE OF NEVADA }
 COUNTY OF ELKO } ss.

I, CHARLES C. ARMUTH, JR., BEING FIRST DULY SWORN, DEPOSE AND SAY THAT THIS MAP, CONSISTING OF 2 SHEETS, NUMBERED FROM 1 TO 2, INCLUSIVE, HAS BEEN CORRECTLY DRAWN TO THE DESIGNATED SCALE FROM FIELD NOTES OF A SURVEY MADE BY ON THE 22ND DAY OF JULY, 1966 AND ON THE 9TH DAY OF AUGUST, 1966 AND FROM INFORMATION OBTAINED FROM AERIAL PHOTOGRAPHS TAKEN ON THE 14TH DAY OF JULY, 1966; THAT IT TRULY AND CORRECTLY REPRESENTS THE PROPOSED LOCATION AND EXTENT OF THE WORKS USED TO DIVERT WATER FROM WILLOW CREEK AND UNDERGROUND IN HUMBOLDT COUNTY, BY WILLOW CREEK RANCH, INC. FOR IRRIGATION PURPOSES UNDER APPLICATION NO. 18954. THAT THE POINTS OF DIVERSION, THE LOCATION, SIZE OF THE DIVERTING CHANNELS, LOCATION AND DESCRIPTION OF ALL MEASURING DEVICES, THE LOCATION AND EXTENT OF LANDS OWNED OR CONTROLLED BY THE APPLICANT UPON WHICH WATER APPLIED FOR UNDER APPLICATION NO. 18954 IS USED, TOGETHER WITH THE AREA AND KIND OF CULTURE IN 40-ACRE SUBDIVISION, AND THE LOCATION AND NAMES OF ALL OTHER WORKS OR STREAMS WHICH ARE CROSSED BY OR CONNECTED WITH SAID WORKS ARE FULLY AND CORRECTLY DESIGNATED THEREON.

Charles C. Armuth, Jr.
 STATE WATER RIGHT SURVEYOR

SUBSCRIBED AND SWORN TO BEFORE ME THIS 13TH DAY OF AUGUST, 1966

James M. Olin
 NOTARY PUBLIC IN AND FOR ELKO COUNTY, NEVADA

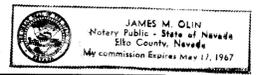


AUG 15 1966

CERTIFICATE NO. 6246 ISSUED 4-6-67




MAP
 TO ACCOMPANY PROOF OF BENEFICIAL
 USE UNDER APPLICATION NO. 18954 FOR
 IRRIGATION BY WILLOW CREEK RANCH, INC.
 FROM WILLOW CREEK AND UNDERGROUND
 SHEET 1 OF 2

84178 84177 84176 20 12 18954 23310

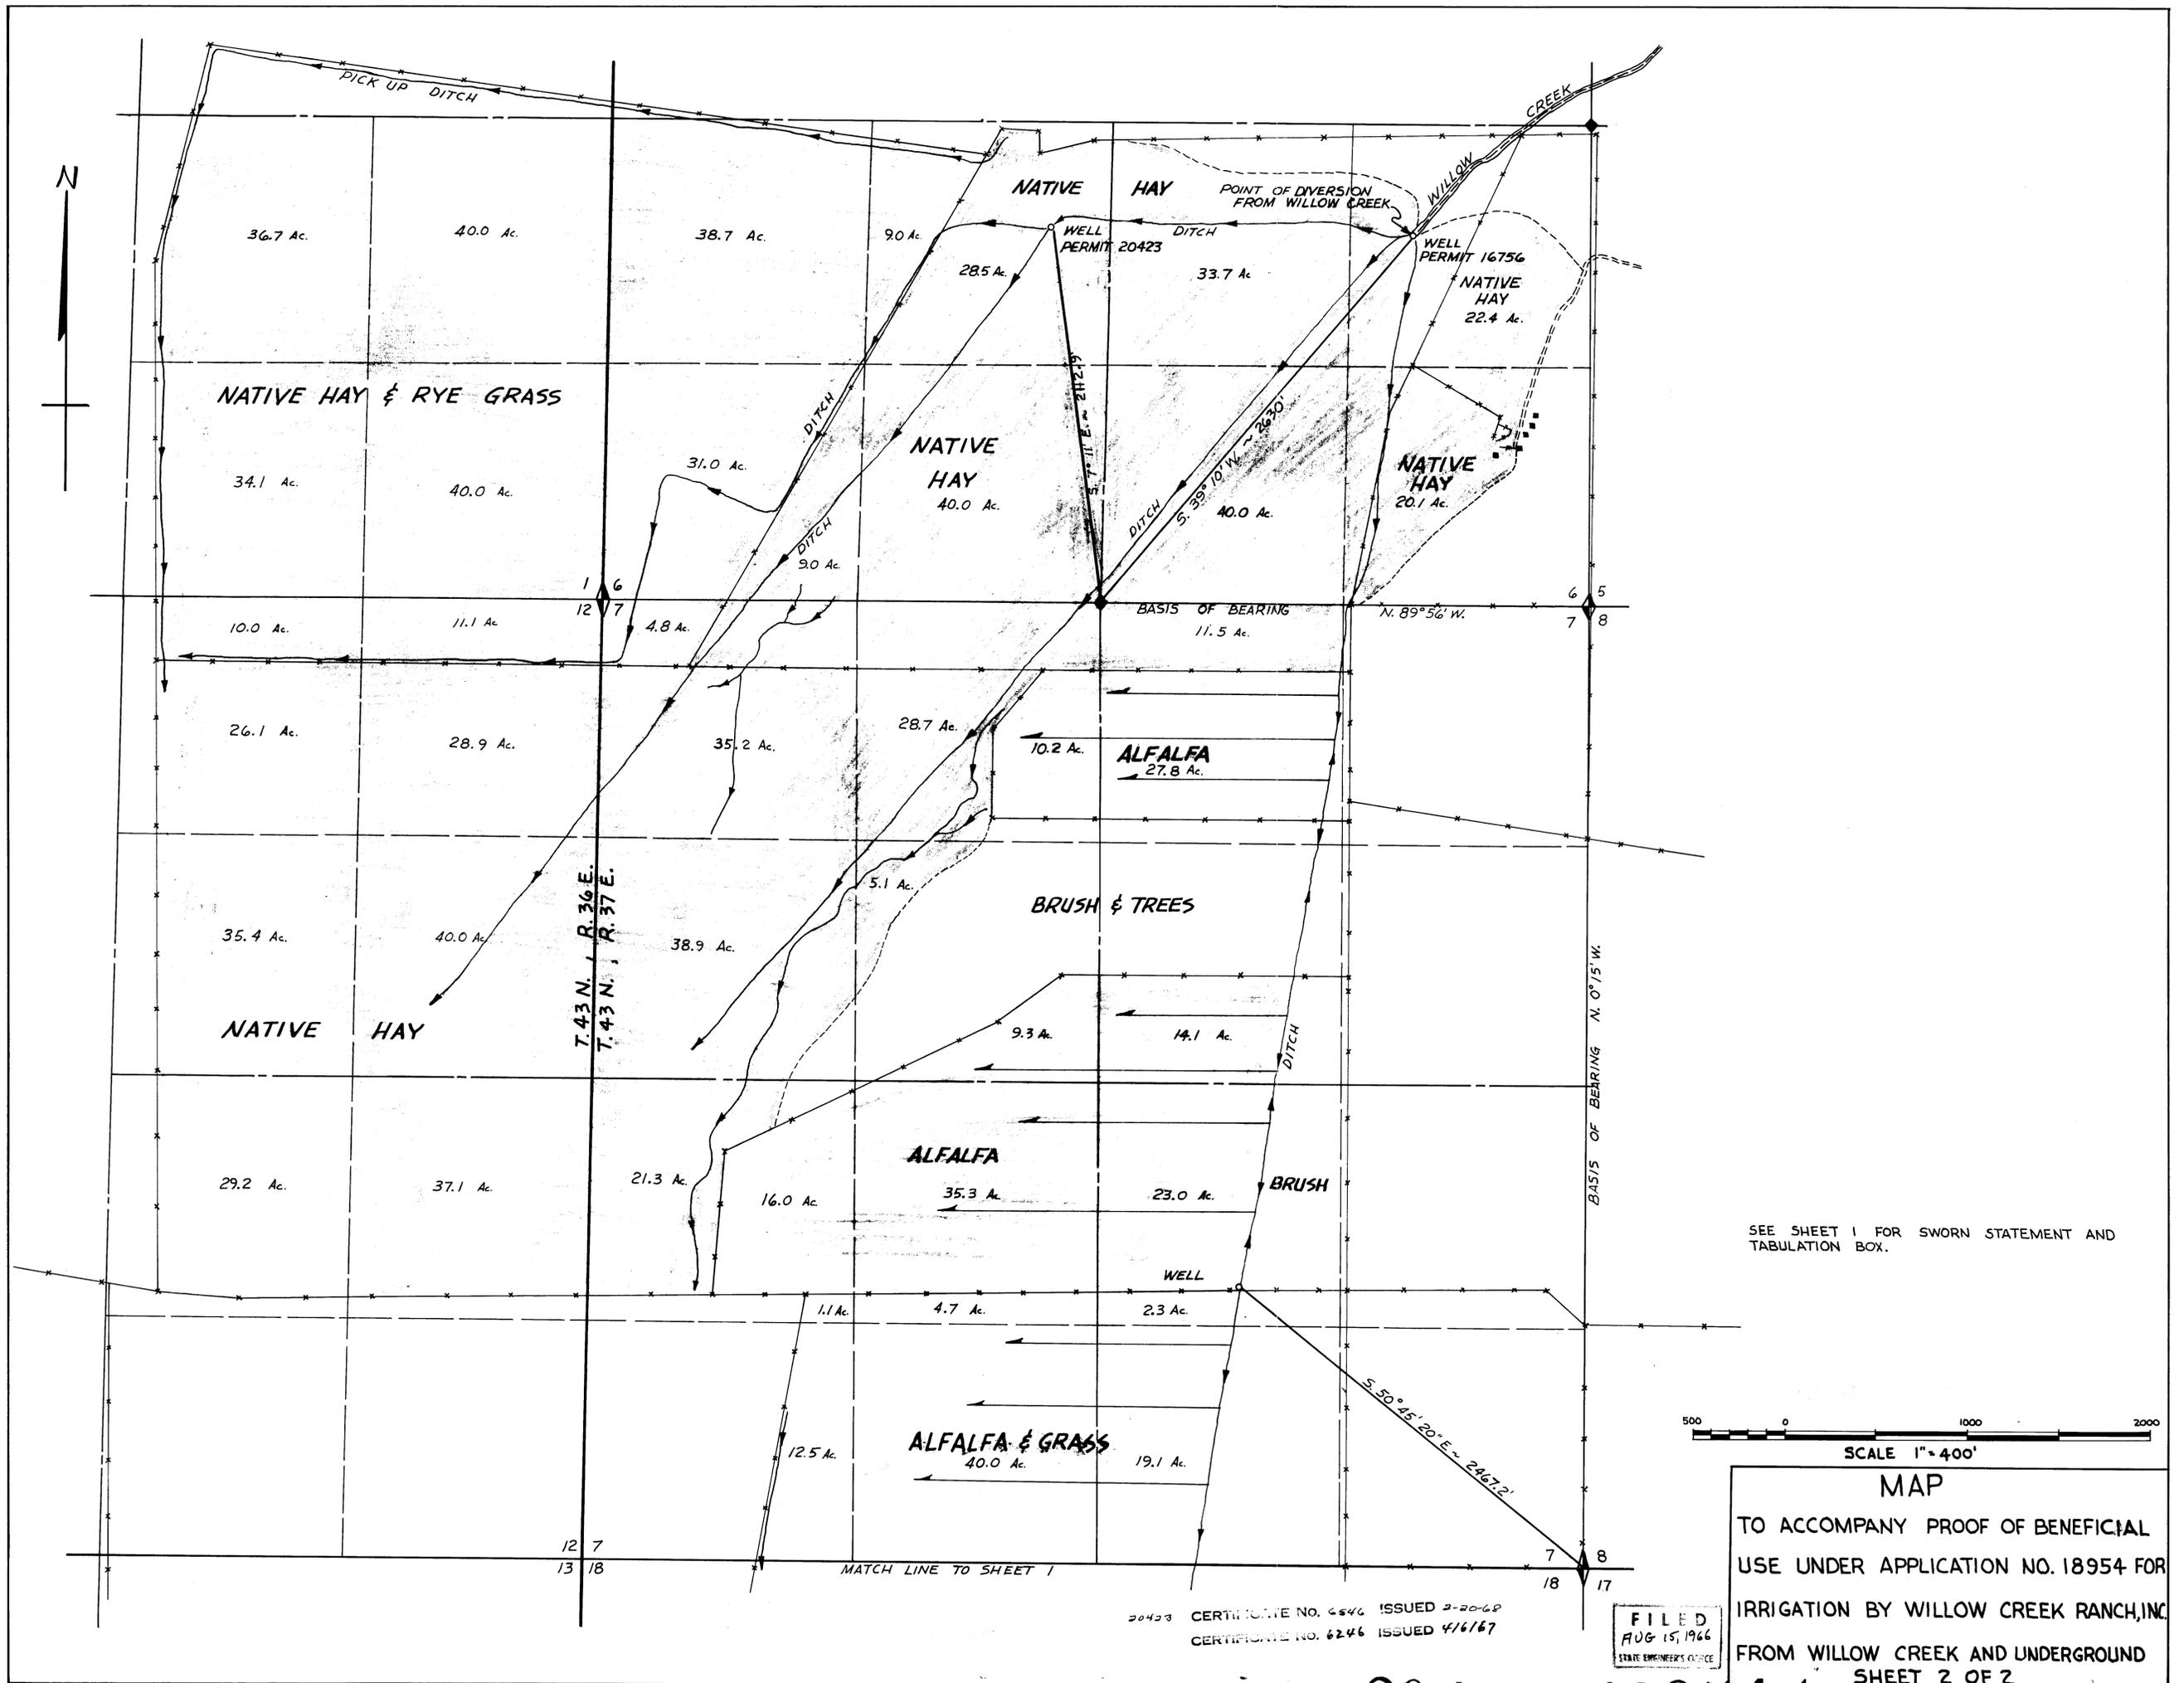

SEE SHEET 1 FOR SWORN STATEMENT AND TABULATION BOX.

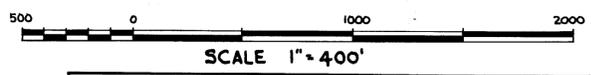

MAP
 TO ACCOMPANY PROOF OF BENEFICIAL
 USE UNDER APPLICATION NO. 18954 FOR
 IRRIGATION BY WILLOW CREEK RANCH, INC.
 FROM WILLOW CREEK AND UNDERGROUND
 SHEET 2 OF 2

20423 CERTIFICATE NO. 6546 ISSUED 2-20-68
 CERTIFICATE NO. 6246 ISSUED 4/6/67

FILED
 AUG 15, 1966
 STATE ENGINEER'S OFFICE

34178 84177 84176 20423 18954 23310