


CULTURAL MAP TABULATION						
Section	Sub-division	Tacq-Shp	Range	Cultivated acreage	Description of Culture	Date of first culture
4	Lot 3	25N.	65E.	38.91	Wtr. Wheat	
4	Lot 4	25N.	65E.	39.82	Wtr. Wheat	
4	NW 1/4 SW 1/4	25N.	65E.	40	Wtr. Wheat	
4	NE 1/4 SW 1/4	25N.	65E.	40	Wtr. Wheat	

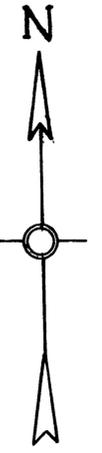



STATE OF NEVADA }
 COUNTY OF WHITE PINE } SS.

I, Henry C. Conrad, being first duly sworn, depose and say that this map, consisting of one sheet, has been correctly drawn to the designated scale from field notes of a survey made by me, between the 18th and 22nd days of September, 1972, that it truly and correctly represents the location and extent of the works used to divert water from underground source in White Pine County, by Johnny Parker for irrigation and domestic purposes under Application No. 23358. That the point of diversion, the location, size of the diverting channel, location and description of all measuring devices, the location and extent of lands owned or controlled by the applicant upon which water applied for under Application No. 23358 is used, together with the area and kind of culture in each 40-acre subdivision, and the locations and names of all other works or streams which are crossed by or connected with said works are fully and correctly designated thereon.

Henry C. Conrad
 State Water Right Surveyor

Subscribed and sworn to before me this 31st day of October, 1972.

Robert V. Simon
 Notary Public in and for
 White Pine County, Nevada

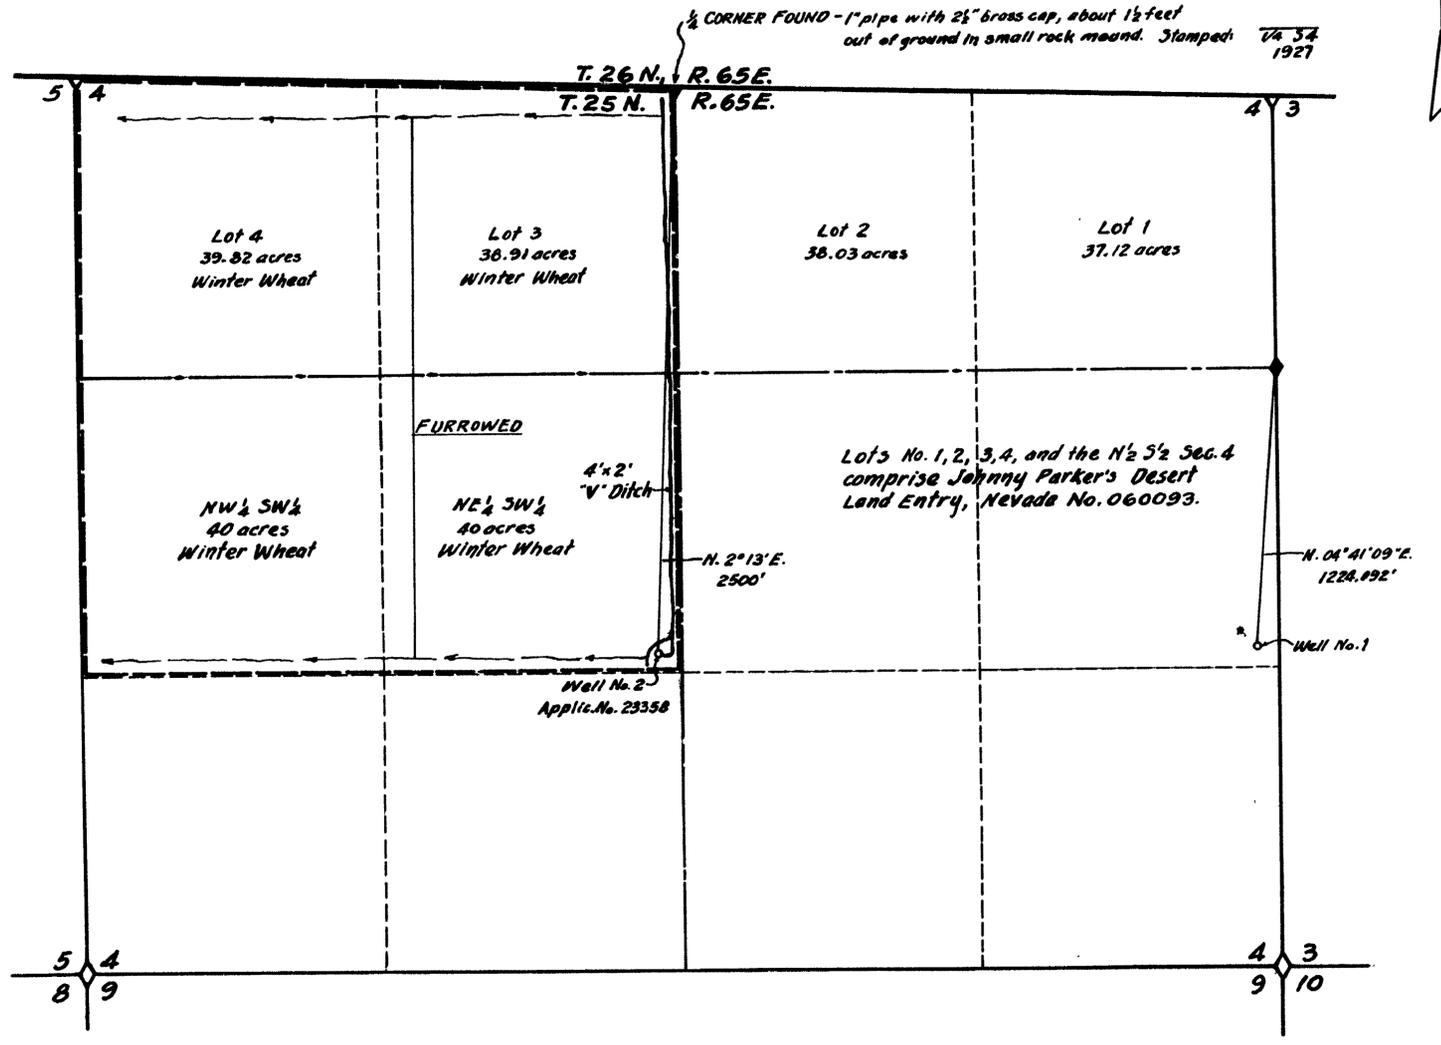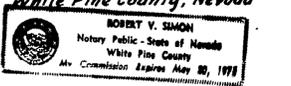

T. 25 N., R. 65 E., M. D. B. & M.



CERTIFICATE No. 8117 ISSUED 8-1-73

FILED
 NOV. 1 1972
 STATE ENGINEER'S OFFICE

MAP
 TO ACCOMPANY PROOF OF
 BENEFICIAL USE UNDER
 APPLICATION No. 23358
 FOR IRRIGATION AND DOMESTIC
 BY JOHNNY PARKER
 FROM UNDERGROUND SOURCE

23358