


T 4 S, R 6 E, M.D.B.# M.

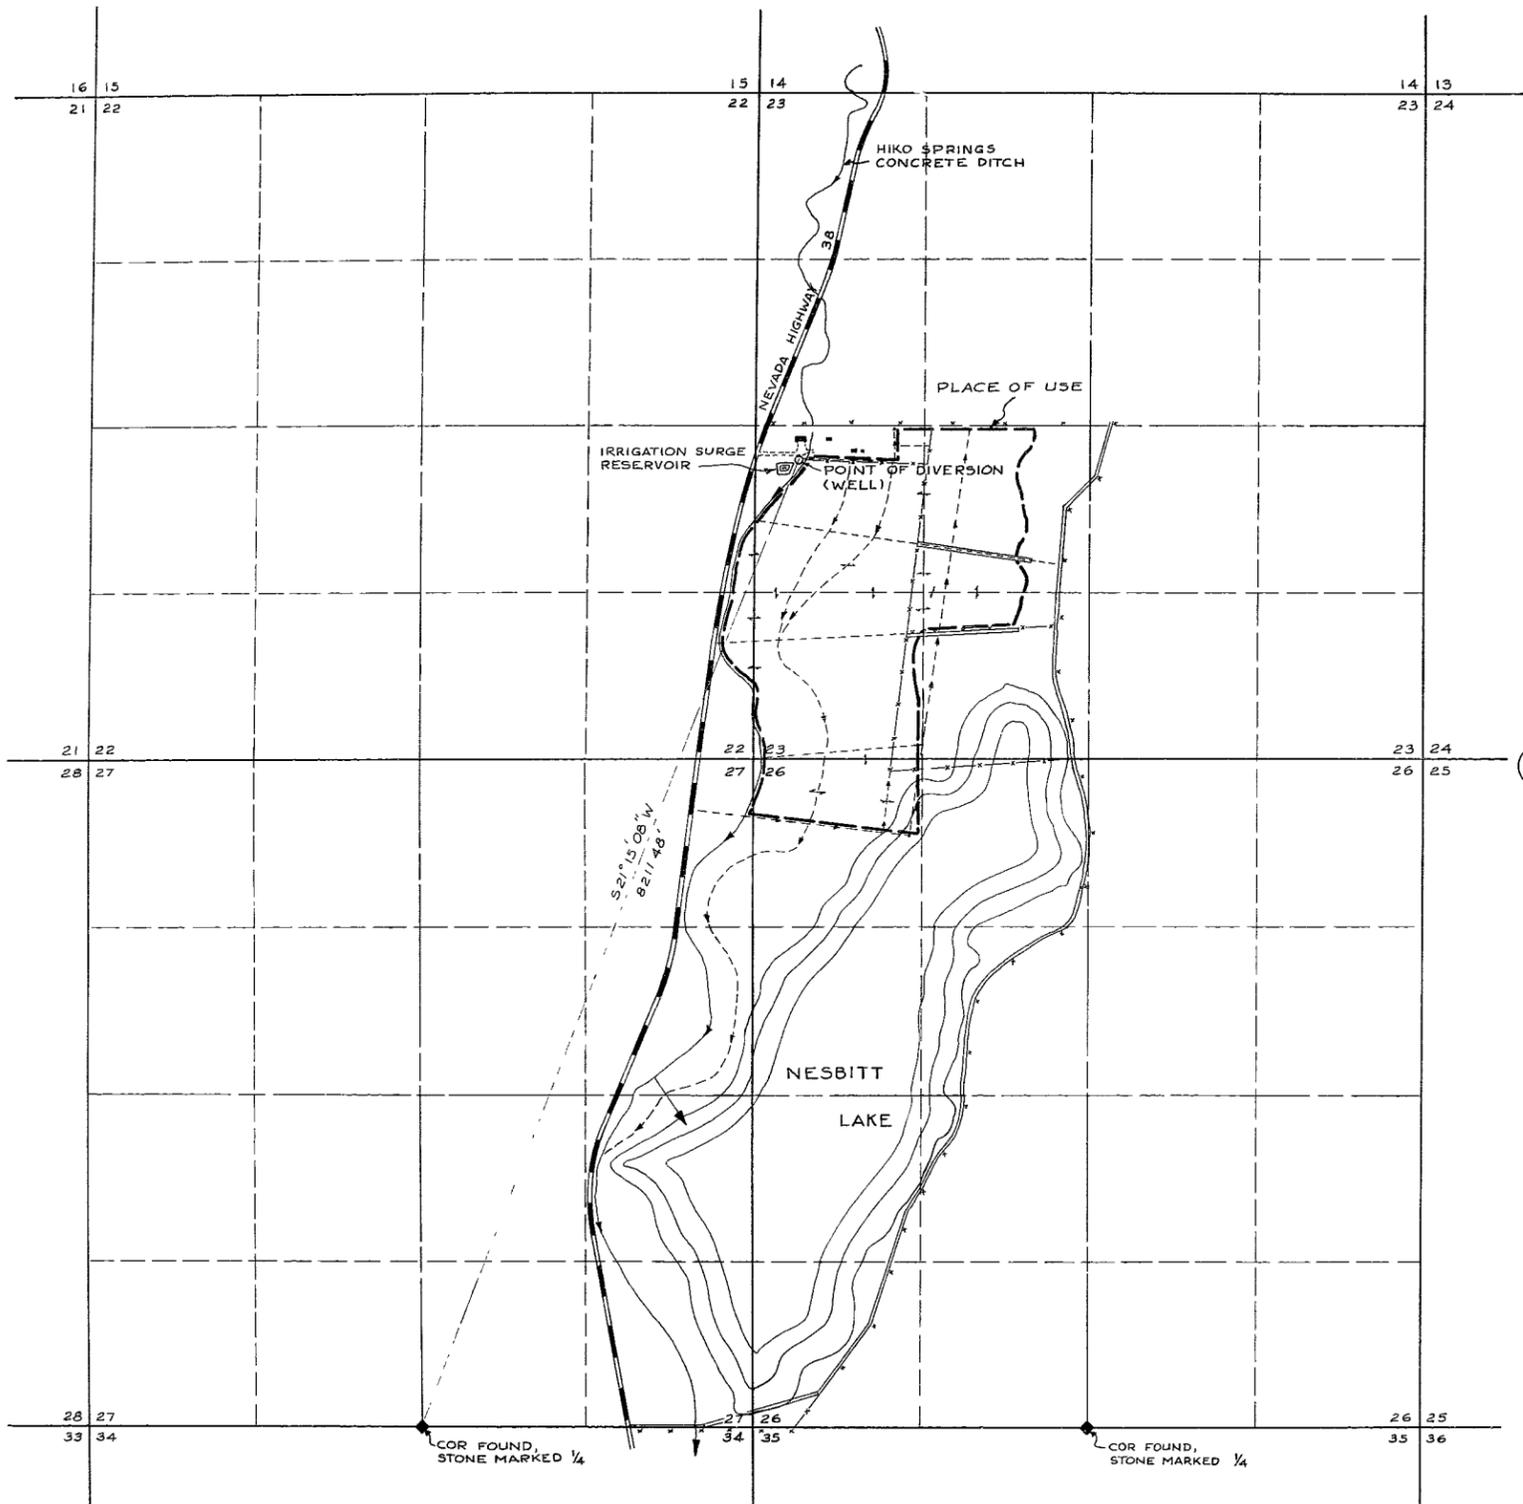

CULTURAL MAP TABULATION

Section	Subdivision	Township	Range	Cultivated Acreage	Description of Culture
22	NE 1/4 SE 1/4	4 S	6 E	1.7	Alfalfa
22	SE 1/4 SE 1/4	4 S	6 E	3.2	Alfalfa & Barley
23	NE 1/4 SW 1/4	4 S	6 E	23.9	Millet & Pasture
23	NW 1/4 SW 1/4	4 S	6 E	30.0	Alfalfa, Corn & Millet
23	SW 1/4 SW 1/4	4 S	6 E	38.5	Alfalfa & Barley
23	SE 1/4 SW 1/4	4 S	6 E	3.6	Pasture
26	NW 1/4 NW 1/4	4 S	6 E	157	Alfalfa & Barley
27	NE 1/4 NE 1/4	4 S	6 E	02	Alfalfa
				Total	116.8 Acres

STATE OF NEVADA } 55
 COUNTY OF LINCOLN }


I, Donald C. Osborne, being first duly sworn, depose and say that this map, consisting of 1 sheet, has been correctly drawn to the designated scale from field notes of a survey made by me, or under my supervision and direction, between the first day of November and the thirtieth day of November, 1965, that it truly and correctly represents the proposed location and extent of the works used to divert water from an underground source in Lincoln County, by the Nevada Department of Fish and Game for irrigation purposes. That the proposed point of diversion, the approximate location and size of the diverting channel, all reservoirs or basins, the location and names of all other works which will cross or connect with the proposed works, and the boundary of all lands, showing by 40 acre subdivisions the areas proposed to be irrigated, are fully and correctly designated thereon.

Donald C. Osborne
 Donald C. Osborne
 State Water Right Surveyor

Subscribed and sworn to before me this 12 day of November, 1970
James C. Johnson
 Notary Public in and for Washoe County, Nevada



CERTIFICATE NO. ISSUED

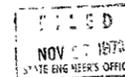

BASIS OF BEARINGS SOLAR OBSERVATION
 SCALE ~ 1" = 660'

MAP
 TO ACCOMPANY PROOF OF
 BENEFICIAL USE UNDER
 APPLICATION NO. 23365
 FOR IRRIGATION PURPOSES
 BY THE NEVADA DEPT. OF FISH & GAME
 FROM AN UNDERGROUND SOURCE.