



CULTURAL MAP TABULATION					
SECTION	SUB-DIVISION	TOWNSHIP	RANGE	CULTIVATED ACRES	DESCRIPTION OF CULTURE
12	NE 1/4 SW 1/4	18 N	19 E	10.65Ac	Pasture Grass
12	SE 1/4 SW 1/4	18 N	19 E	0.78Ac	Pasture Grass

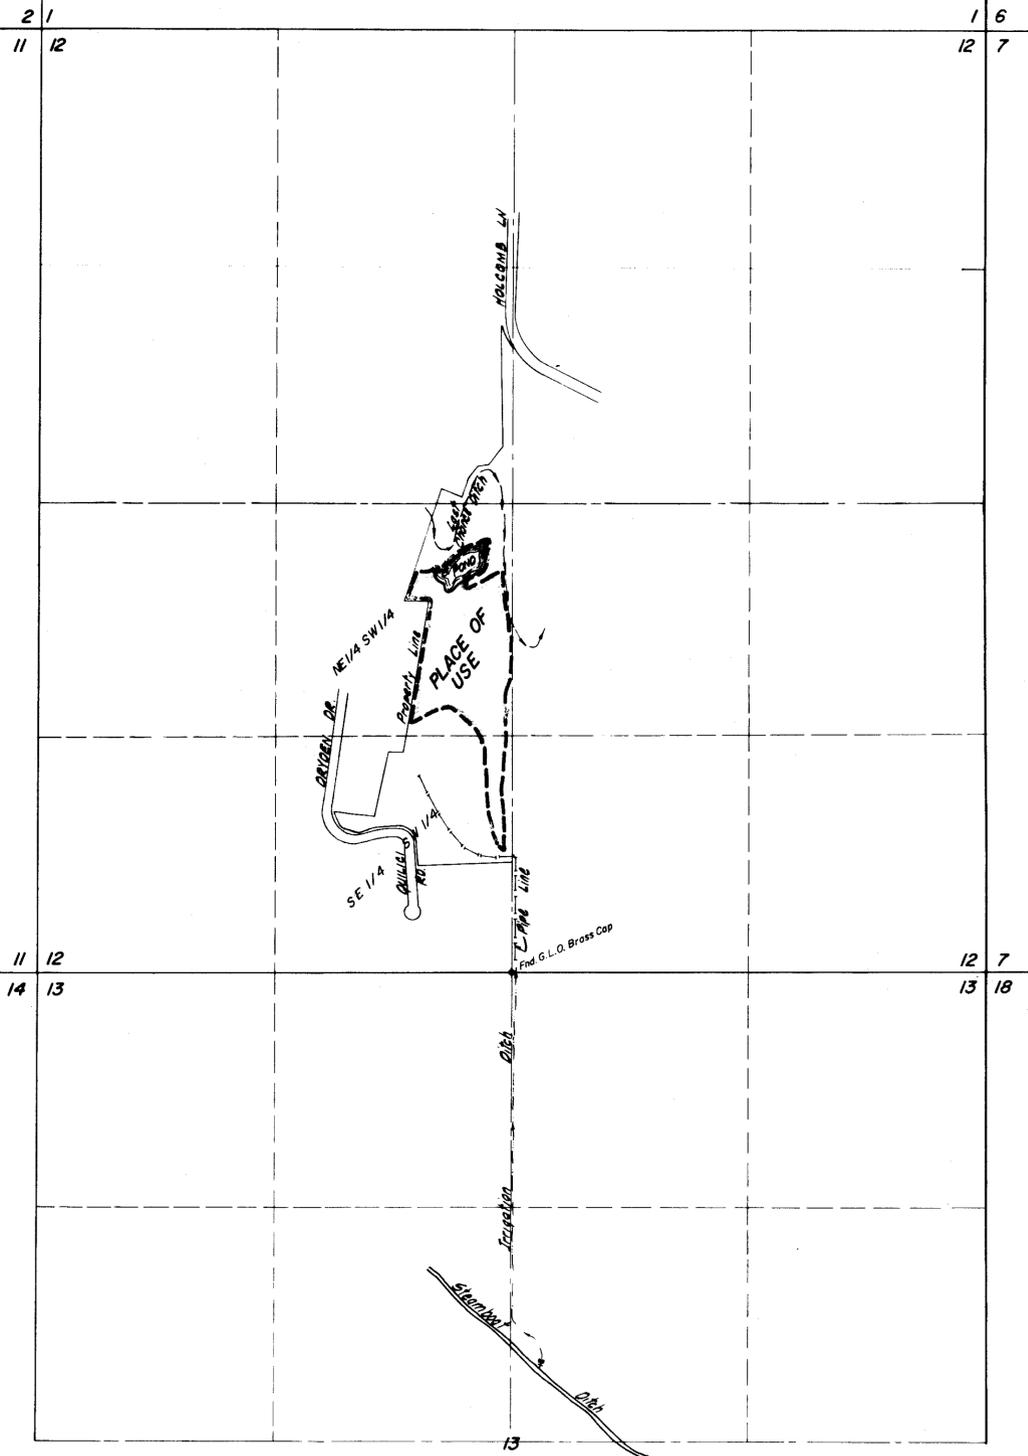

T.18N., R.19E., M.D.B.&M.

PLACE OF USE

1" = 500'

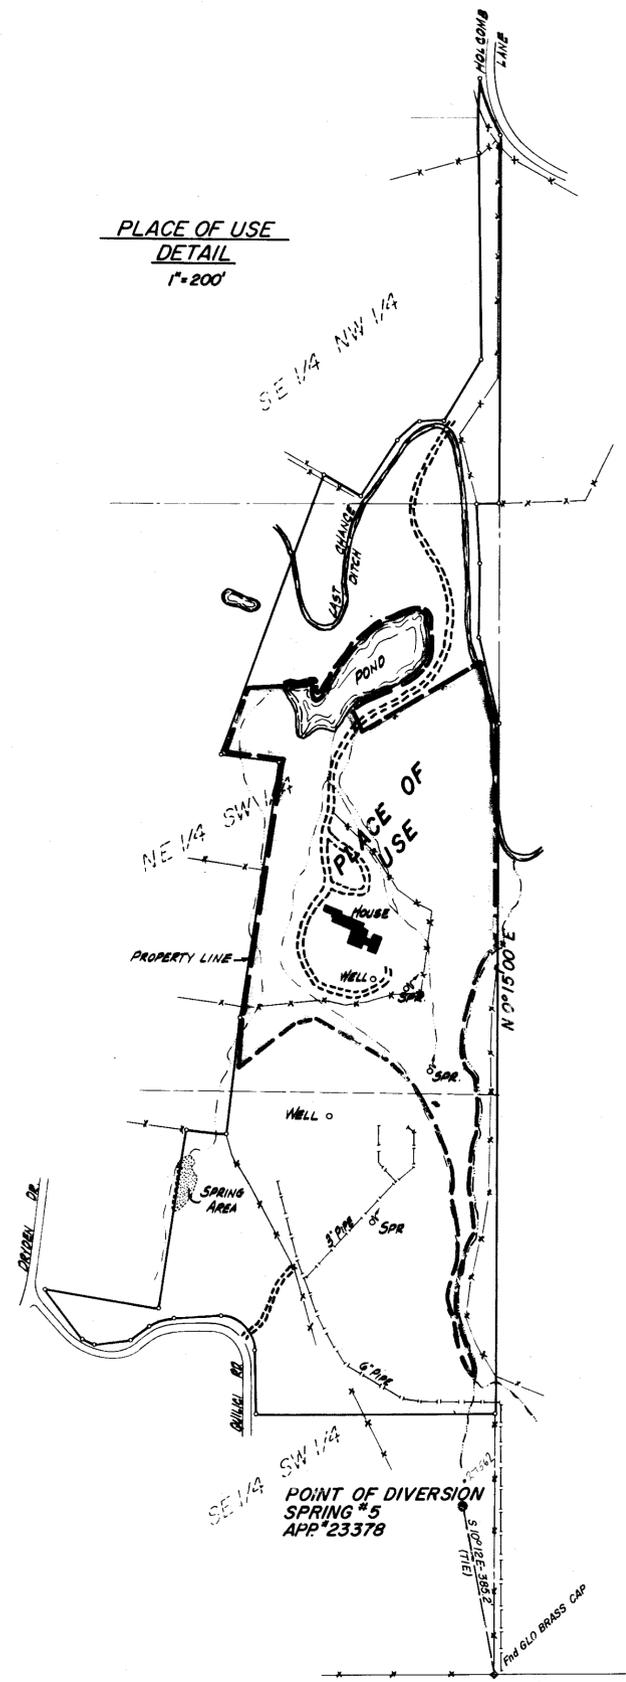

PLACE OF USE
DETAIL
1" = 200'

STATE OF NEVADA
COUNTY OF WASHOE 55

I, RICHARD W. ARDEN, being first duly sworn, depose and say that this map, consisting of one sheet, has been correctly drawn to the designated scales from field notes of a survey made by me (or under my supervision and direction), between the 1st day of June 1966 and the 31st day of July, 1970; that it truly and correctly represents the location and extent of the works used to divert water from Shay Spring No. 5 in Washoe Co., by William Shay for irrigation purposes under Application # 23378. That the point of diversion, the location, size of diverting channel, location and description of all measuring devices, the location and extent of lands owned or controlled by the applicant upon which water applied for under Application # 23378 is used together with the area and kind of culture in each 40-acre subdivision, and the location and names of all other works or streams which are crossed by or connected with said works are fully and correctly designated thereon.

Richard W. Arden
RICHARD W. ARDEN
STATE WATER RIGHTS SURVEYOR #307

Subscribed and sworn to before me on this 5th day of August, 1970.

Phillip M. Herington
NOTARY PUBLIC

PHILLIP M. HERRINGTON
Notary Public - State of Nevada
Washoe County
My Commission Expires April 27, 1971

NOTE: SCALE VARIES

CERTIFICATE NO. 7484 ISSUED 11/12/70

FILED
AUG 6 1970
STATE ENGINEER'S OFFICE

RECEIVED
STATE ENGINEER'S OFFICE

MAP
TO ACCOMPANY PROOF OF BENEFICIAL USE
UNDER APPLICATION NO. 23378
FOR IRRIGATION PURPOSES
BY WILLIAM SHAY
FROM SHAY SPRING N° 5
Washoe Co., Nevada

SPROUT ENGINEERS & ASSOC.
950 INDUSTRIAL WAY
SPARKS, NEVADA

JOB NO. 4239
MAY 8, 1970
RWA/VP

75815 75813 T 23378