


SECTION 20, T 42N, R 40E., MDB.&M

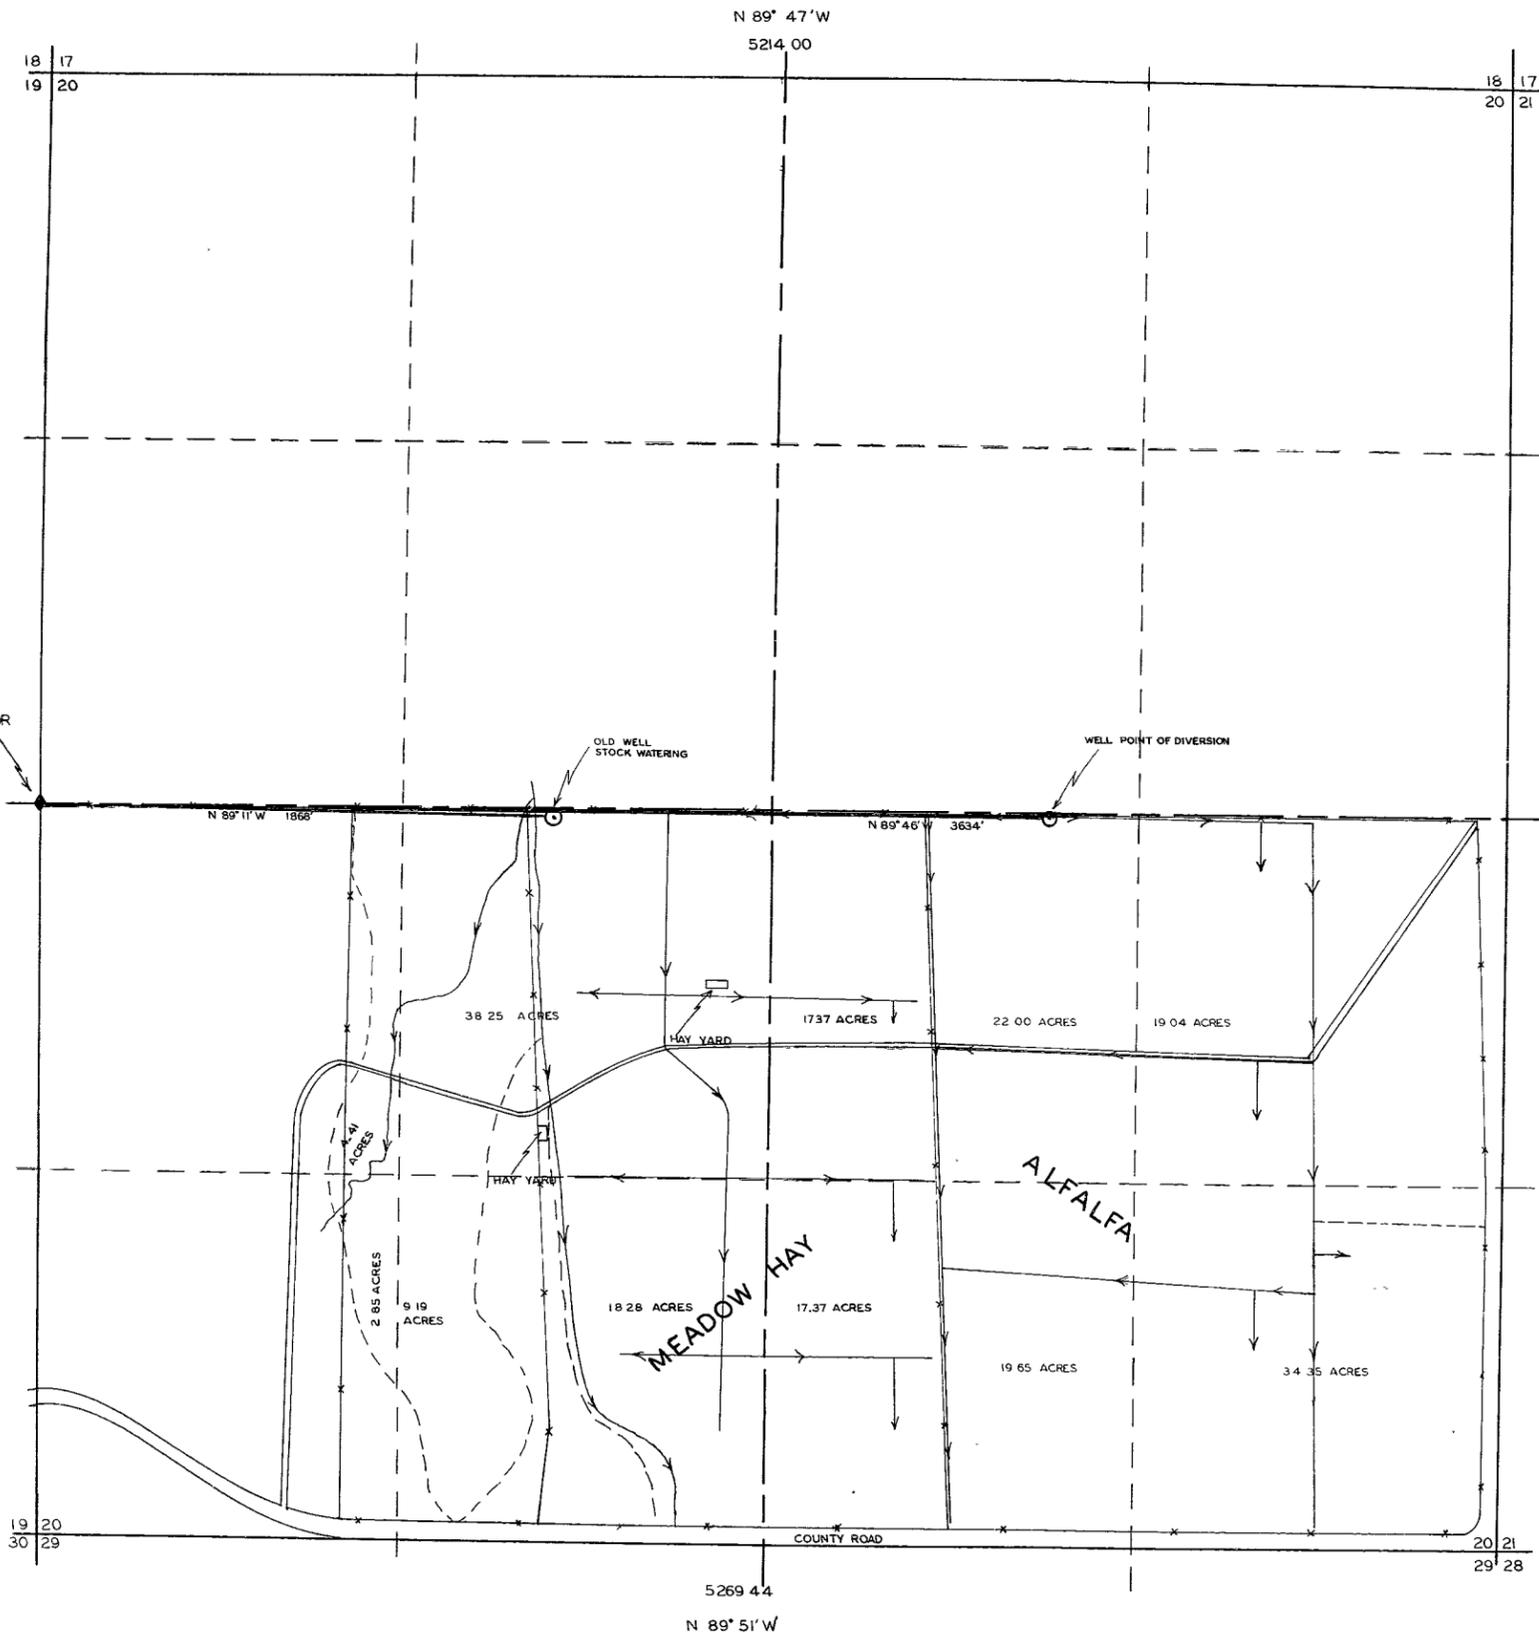

| SECTION | SUB | TWSP | RANGE | ACRES | CULTURE |
|---------|-----|------|-------|-------|---------|
| 20      | 54  | 42N  | 40E   | 34.35 | Alfalfa |
| "       | 55  | "    | "     | 19.65 | "       |
| "       | "   | "    | "     | 17.37 | HAY     |
| "       | 56  | "    | "     | 19.04 | Alfalfa |
| "       | 57  | "    | "     | 22.00 | "       |
| "       | "   | "    | "     | 17.37 | HAY     |
| "       | 58  | "    | "     | 38.25 | "       |
| "       | 59  | "    | "     | 27.47 | "       |
| "       | 60  | "    | "     | 2.85  | "       |
| "       | 61  | "    | "     | 4.41  | "       |
|         |     |      |       | TOTAL | 202.76  |


STATE OF NEVADA  
 COUNTY OF HUMBOLDT

I, J. R. CALDWELL, BEING FIRST DULY SWORN, DEPOSE AND SAY THAT THIS MAP CONSISTING OF 1 SHEET, HAS BEEN CORRECTLY DRAWN TO THE DESIGNATED SCALE FROM FIELD NOTES OF A SURVEY MADE BY ME - OR UNDER MY SUPERVISION AND DIRECTION - , ON THE 18TH DAY OF SEPTEMBER, 1972; THAT IT TRULY AND CORRECTLY REPRESENTS THE PROPOSED LOCATION AND EXTENT OF THE WORKS USED TO DIVERT WATER FROM UNDERGROUND IN HUMBOLDT COUNTY, BY CERRI BROTHERS FOR IRRIGATION PURPOSES UNDER APPLICATION NO 23417 THAT THE POINT OF DIVERSION, THE LOCATION, SIZE OF THE DIVERTING CHANNEL, LOCATION AND DESCRIPTION OF ALL MEASURING DEVICES, THE LOCATION AND EXTENT OF LANDS OWNED OR CONTROLLED BY THE APPLICANT UPON WHICH WHICH WATER APPLIED FOR UNDER APPLICATION NO. 23471 IS USED, TOGETHER WITH THE AREA AND KIND OF CULTURE IN EACH 40-ACRE SUBDIVISION, AND THE LOCATION AND NAMES OF ALL OTHER WORKS OR STREAMS WHICH ARE CROSSED BY OR CONNECTED WITH SAID WORKS ARE FULLY AND CORRECTLY DESIGNATED THEREON

*J.R. Caldwell*  
 STATE WATER RIGHT SURVEYOR

SUBSCRIBED AND SWORN TO BEFORE ME THIS 21ST DAY OF SEPTEMBER 1972

*Betty L. Davis*

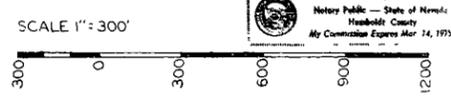

NOTE: BASIS OF BEARING IS FROM OLD WELL TO THE FOUND 1/4 CORNER THE INFORMATION IS FROM WATER APPLICATION MAP NO 16747 THE DISTANCE FROM THE OLD WELL TO THE 1/4 CORNER WAS REMEASURED ON OCTOBER 11, 1966 AND FOUND TO BE THE SAME AS THE WELL TIE FOR NO 16747

CERTIFICATE No. 8012 ISSUED 2-1-73

**FILED**  
 SEP 26 1972  
 STATE ENGINEER'S OFFICE

MAP  
 TO ACCOMPANY PROOF OF  
 BENEFICIAL USE  
 UNDER APPLICATION NUMBER 23417  
 BY CERRI BROTHERS  
 FROM UNDERGROUND IN HUMBOLDT COUNTY

DRAWN BY: R.N. CALDWELL  
 23417