


Section	Sub-Division	Township	Range	Cultivated Acreage	Description of Culture	Date of First Culture
32	NE 1/4 NE 1/4	12 N.	62 E.	3.65 Acs.	Grain	
32	SE 1/4 NE 1/4	12 N.	62 E.	11.53 Acs.	Grain	
32	SW 1/4 NE 1/4	12 N.	62 E.	36.00 Acs.	Alfalfa	
32	NW 1/4 SE 1/4	12 N.	62 E.	19.55 Acs.	Barley	
				Total Acreage = 70.76 Acs.		

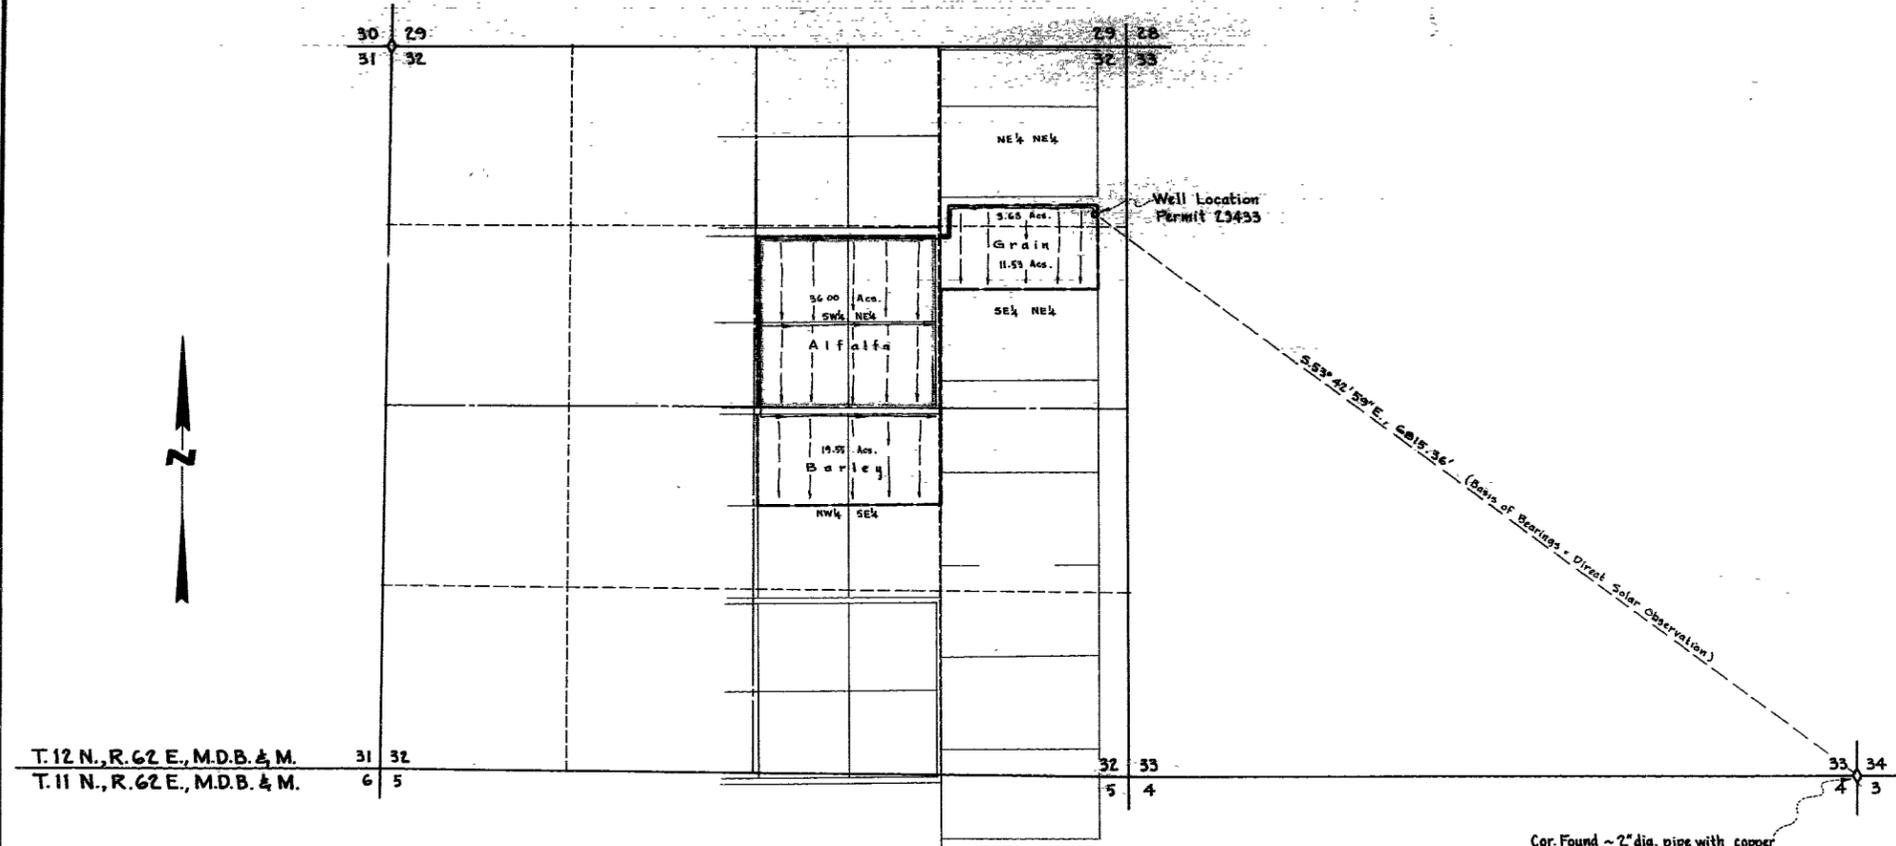

T. 12 N., R. 62 E., M.D.B. & M. 31 32
 T. 11 N., R. 62 E., M.D.B. & M. 6 5

Cor. Found ~ 2" dia. pipe with copper plate, 2"x5", properly stamped, Set by F.W.M. & Son.



STATE OF NEVADA } ss
 County of White Pine }

I, Wallace T Boundy, being first duly sworn, depose and say that this map, consisting of one sheet, has been correctly drawn to the designated scale from field notes of a survey made under my supervision and direction between the 3rd and 5th days of June, 1972; that it truly and correctly represents the location and extent of the works used to divert water from Underground Sources in White Pine County, by Lars and Arthur Hexem, for irrigation purposes under Application No. 23433. That the point of diversion, location, size and grades of the diverting channel, location and description of all measuring devices, the location and extent of lands owned or controlled by the applicant upon which water applied for under Application No. 23433 is used, together with the area and kind of culture in each 40-acre subdivision, and the location and names of all other works or streams which are crossed by or connected with said works are fully and correctly designated thereon.

Wallace T Boundy
 State Water Right Surveyor

Subscribed and sworn to before me this 16th day of June, 1972.

Ingrid A. Klach
 Notary Public in and for White Pine County, Nevada
 My commission expires 7-1-73.

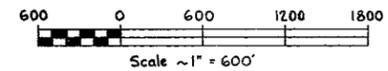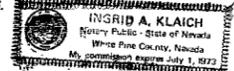

MAP TO ACCOMPANY
 PROOF OF BENEFICIAL USE
 UNDER APPLICATION No. 23433

FOR IRRIGATION
 BY LARS & ARTHUR HEXEM
 FROM UNDERGROUND SOURCES

CERTIFICATE No. 7974 ISSUED 1-9-73



1972 JUN 20 AM 8 46