


Section	Subdivision	Township	Range	Acres	Culture
24	NE 1/4 SE 1/4	T.30N	R.43E	11.50	Brush & Pasture
"	"	"	"	22.72	Hay
"	"	"	"	2.19	Meadow Hay
"	SE 1/4 SE 1/4	"	"	17.68	"
"	"	"	"	20.03	Hay
"	SW 1/4 SE 1/4	"	"	14.10	"
"	"	"	"	1.15	Brush & Pasture
Total				89.37	

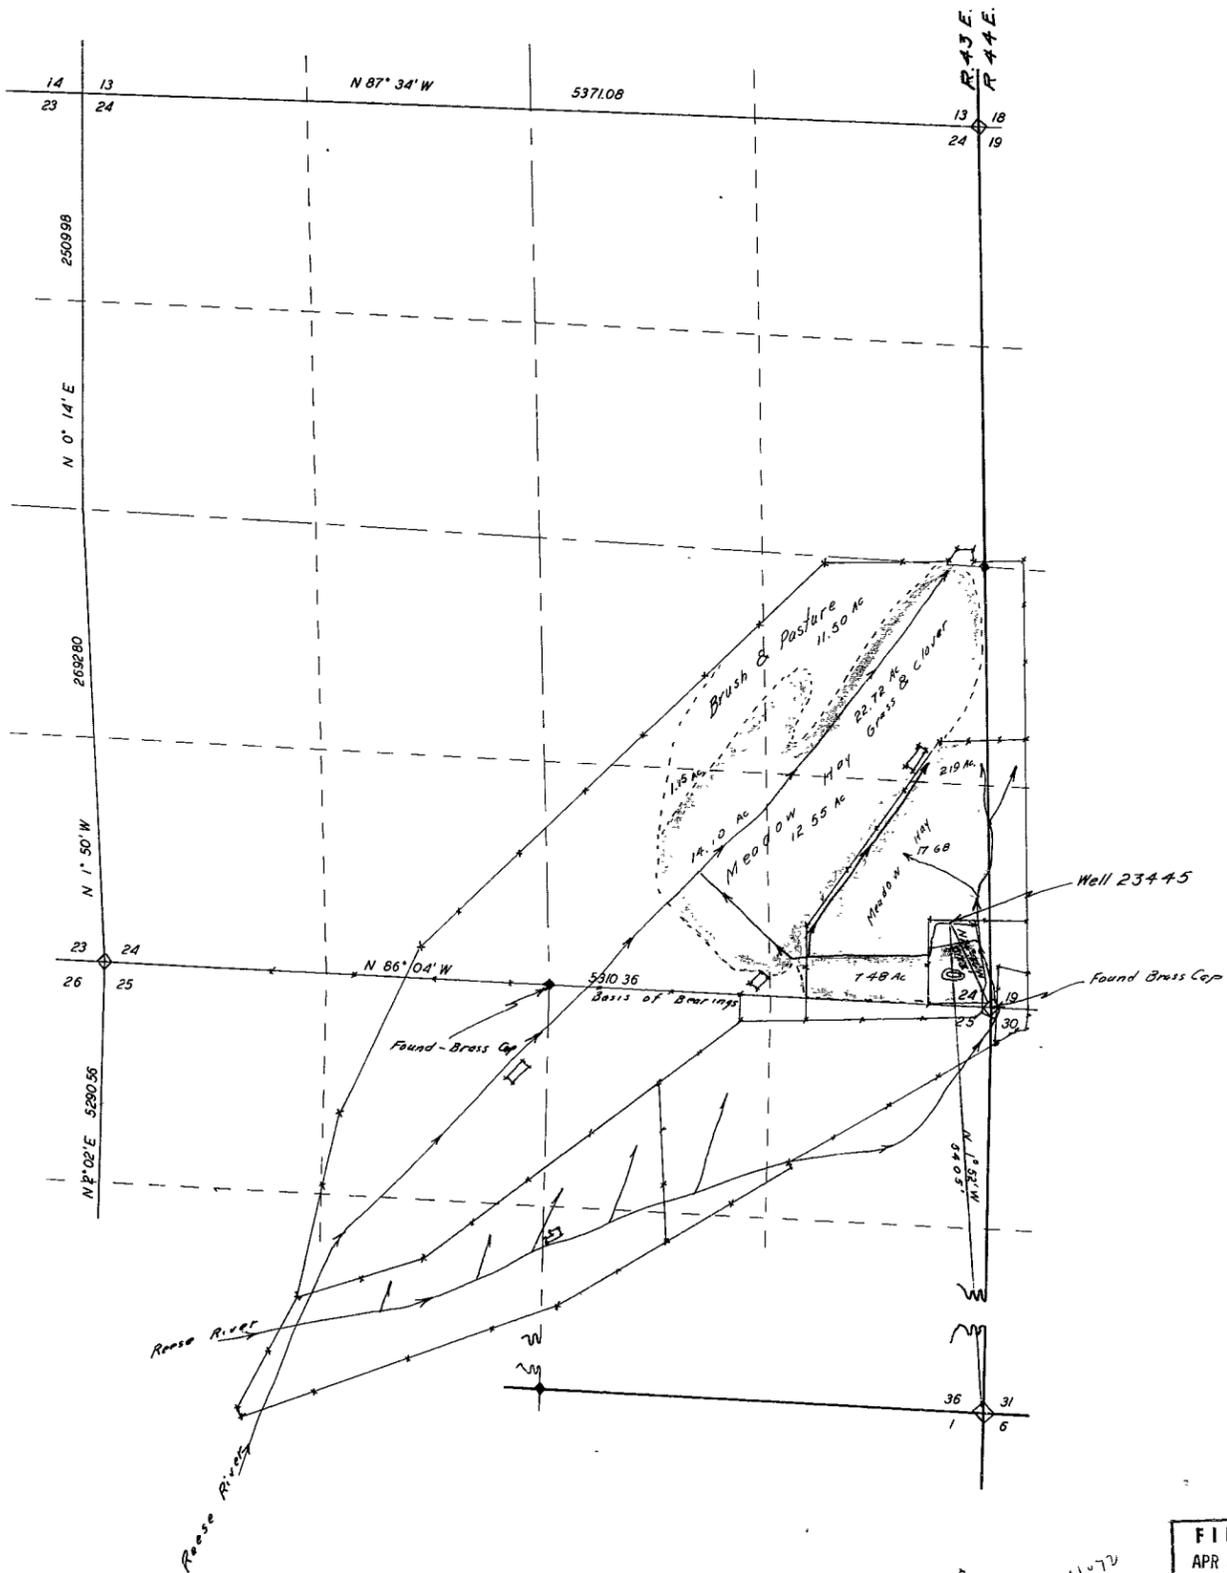

T.30N., R.43E., M.D.B.&M.



STATE OF NEVADA } SS
COUNTY OF HUMBOLDT }

I, J. R. CALDWELL BEING FIRST DULY SWORN DEPOSE AND SAY THAT THIS MAP HAS BEEN CORRECTLY DRAWN TO THE DESIGNATED SCALE FROM FIELD NOTES OF A SURVEY MADE BY ME (OR UNDER MY SUPERVISION AND DIRECTION) ON APRIL 7th 1971.

THAT IT TRULY AND CORRECTLY REPRESENTS THE PROPOSED LOCATION AND EXTENT OF THE WORKS USED TO DIVERT WATER FROM underground IN Lander COUNTY, BY Robert E. & Wanda B. Chiara FOR Irrigation & Domestic PURPOSES UNDER APPLICATION NO. 23448. THAT THE POINT OF DIVERSION, THE LOCATION, SIZE OF THE DIVERTING CHANNEL, LOCATION AND DESCRIPTION OF ALL MEASURING DEVICES, THE LOCATION AND EXTENT OF LANDS OWNED OR CONTROLLED BY THE APPLICANT UPON WHICH WATER APPLIED FOR UNDER APPLICATION NO. 23448 IS USED, TOGETHER WITH THE AREA AND KIND OF CULTURE IN EACH 40-ACRE SUBDIVISION, AND THE LOCATION AND NAMES OF ALL OTHER WORKS OR STREAMS WHICH ARE GROSSED OR CONNECTED WITH SAID WORKS ARE FULLY AND CORRECTLY DESIGNATED THEREON.

J.R. Caldwell
STATE WATER RIGHT SURVEYOR

SUBSCRIBED AND SWORN TO BEFORE ME THIS 4th DAY OF APRIL 1971.

James A. Callahan

Scale 1" = 500'



MAP TO ACCOMPANY PROOF OF BENEFICIAL USE
UNDER APPLICATION NO. 23448
BY Robert E. & Wanda B. Chiara
FROM Underground
IN Lander County, Nevada

FILED
APR 16 1971
STATE ENGINEER'S OFFICE

CERTIFICATE NO. 7699 ISSUED 10/31/70

23448