



APPLICATION NO. 18163 TIE: N 49° W. 75 FT.
POINT OF DIVERSION BEFORE TRANSFER

CALICO FARMS WELL NO. 3 2,500 G.P.M.
POINT OF DIVERSION AFTER TRANSFER
TIE: N. 69° 20' W. 1,289 FT. TO N. 1/4 SEC. 11

CALICO FARMS WELL NO. 4
APPL. NO. 23062 1,670 G.P.M.

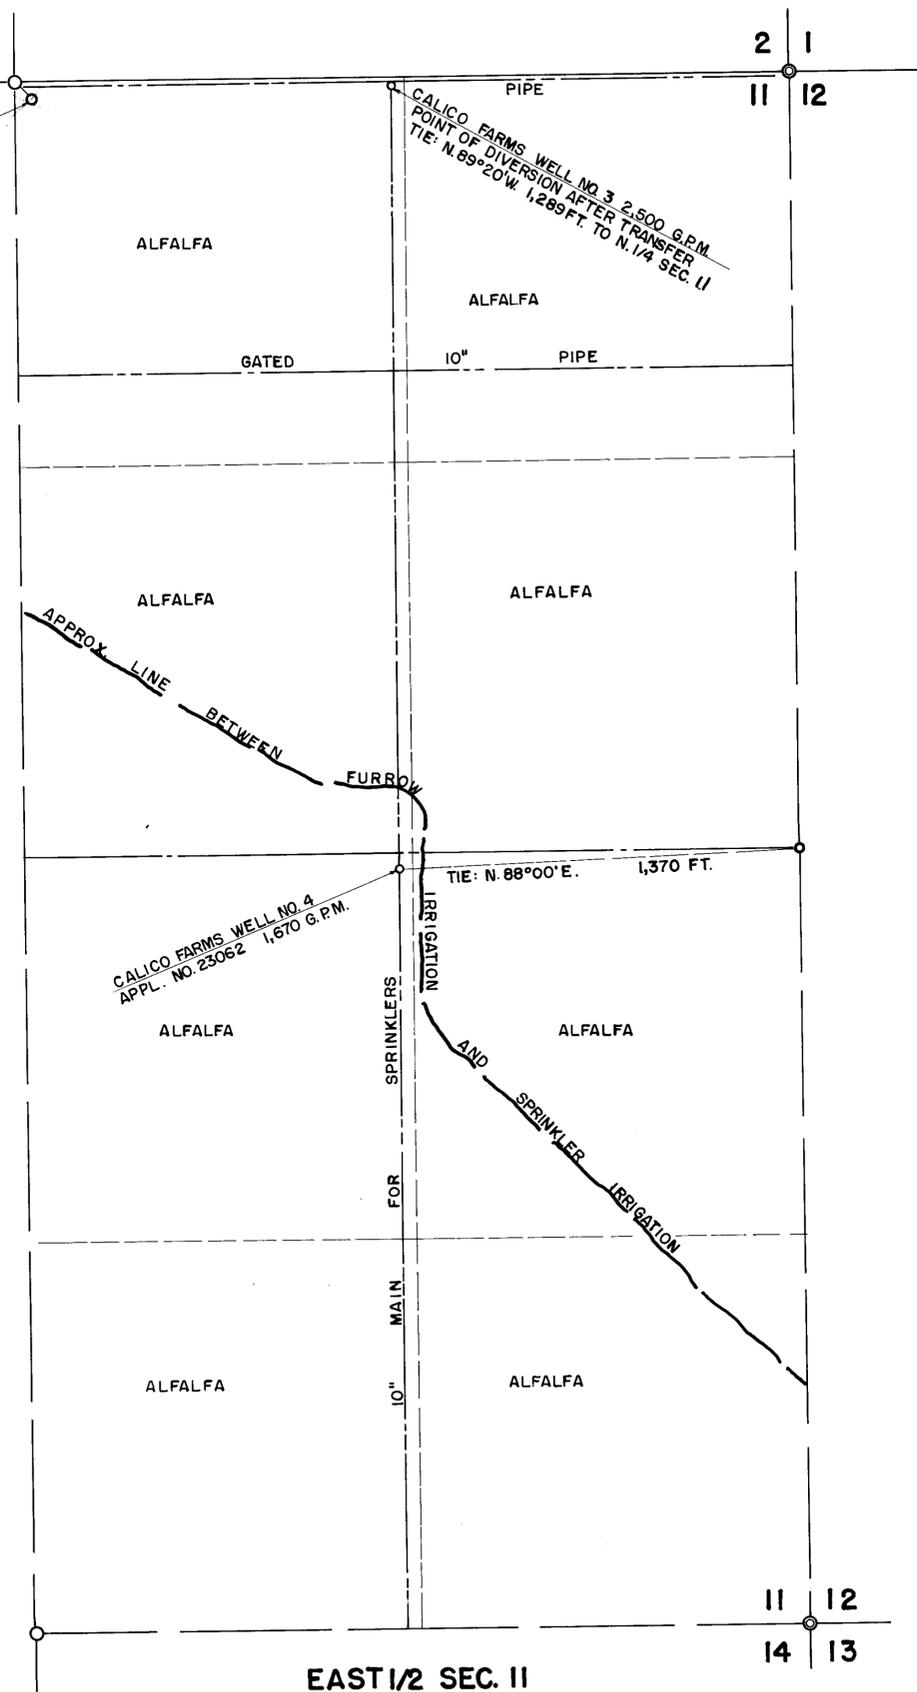

CULTURAL MAP TABULATION					
Section	Subdivision	Township	Range	Cultivated Acreage	Description of Culture
11	E. 1/2	35N.	23E	320	ALFALFA

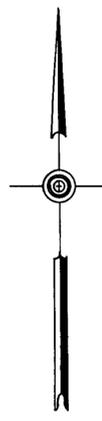

STATE OF NEVADA S.S.
COUNTY OF WASHOE

I, E. P. OSGOOD, BEING FIRST DULY SWORN, DEPOSE AND SAY THAT THIS MAP, CONSISTING OF 1 SHEET, HAS BEEN CORRECTLY DRAWN TO THE DESIGNATED SCALE FROM FIELD NOTES OF A SURVEY MADE BY ME ON THE 5TH DAY OF OCTOBER, 1966 THAT IT TRULY AND CORRECTLY REPRESENTS THE LOCATION AND EXTENT OF THE WORKS USED TO DIVERT WATER FROM UNDERGROUND SOURCES IN WASHOE COUNTY, NEVADA BY LAWRENCE F. GINOCHIO ET AL FOR IRRIGATION AND DOMESTIC USE UNDER APPLICATIONS NO. 18163 & NO. 23062 THAT THE POINT OF DIVERSION, THE LOCATION, SIZE OF THE DIVERTING CHANNEL, LOCATION AND DESCRIPTION OF ALL MEASURING DEVICES THE LOCATION AND EXTENT OF LANDS OWNED OR CONTROLLED BY THE APPLICANT UPON WHICH WATER APPLIED FOR UNDER APPLICATION NOS. 18163 & 23062 IS USED, TOGETHER WITH THE AREA AND KIND OF CULTURE IN EACH 40 ACRE SUBDIVISION AND THE LOCATION AND NAMES OF ALL OTHER WORKS OR STREAMS WHICH ARE CROSSED BY OR CONNECTED WITH SAID WORKS ARE FULLY AND CORRECTLY DESIGNATED THEREON.

E. P. Osgood Jr.
E. P. OSGOOD, JR. ST. WTR. RT. SUR. NO. 294

SUBSCRIBED AND SWORN TO BEFORE ME THIS 10TH DAY OF NOVEMBER, 1966

James R. Underwood
NOTARY PUBLIC

NOTARY PUBLIC IN AND FOR WASHOE COUNTY, NEVADA
MY COMMISSION EXPIRES: 4-17-68



SCALE: 1" = 300'

EAST 1/2 SEC. 11
T. 35N., R. 23E. M.D.B.&M.
WASHOE COUNTY

23062 CERTIFICATE NO. 7180 ISSUED 10-3-69
CERTIFICATE NO. 6569 ISSUED 3-1-68

FILED
Nov. 14, 1966
STATE NOTARY'S OFFICE

MAP TO ACCOMPANY
PROOF OF BENEFICIAL USE
UNDER APPLICATIONS No. 18163 &
23062 AND APPLICATION TO CHANGE POINT
OF DIVERSION
BY
LAWRENCE F. GINOCHIO ET AL
FROM: UNDERGROUND SOURCES
WASHOE COUNTY NEVADA
OCT. 1966 E. P. Osgood Jr., St. Wtr. Rt. Sur. No. 294

75890 75889 23062 18163 File Under → 23494