


SECTION	SUBDIVISION	TOWN-SHIP	RANGE	CULTIVATED ACREAGE	DESCRIPTION OF CULTURE	DATE OF FIRST CULTURE
31	NW 1/4 NW 1/4	12 N	24 E	40	GRAIN	
31	NE 1/4 NW 1/4	12 N	24 E	40	GRAIN	
31	SW 1/4 NW 1/4	12 N	24 E	40	GRAIN	
31	SE 1/4 NW 1/4	12 N	24 E	40	GRAIN	

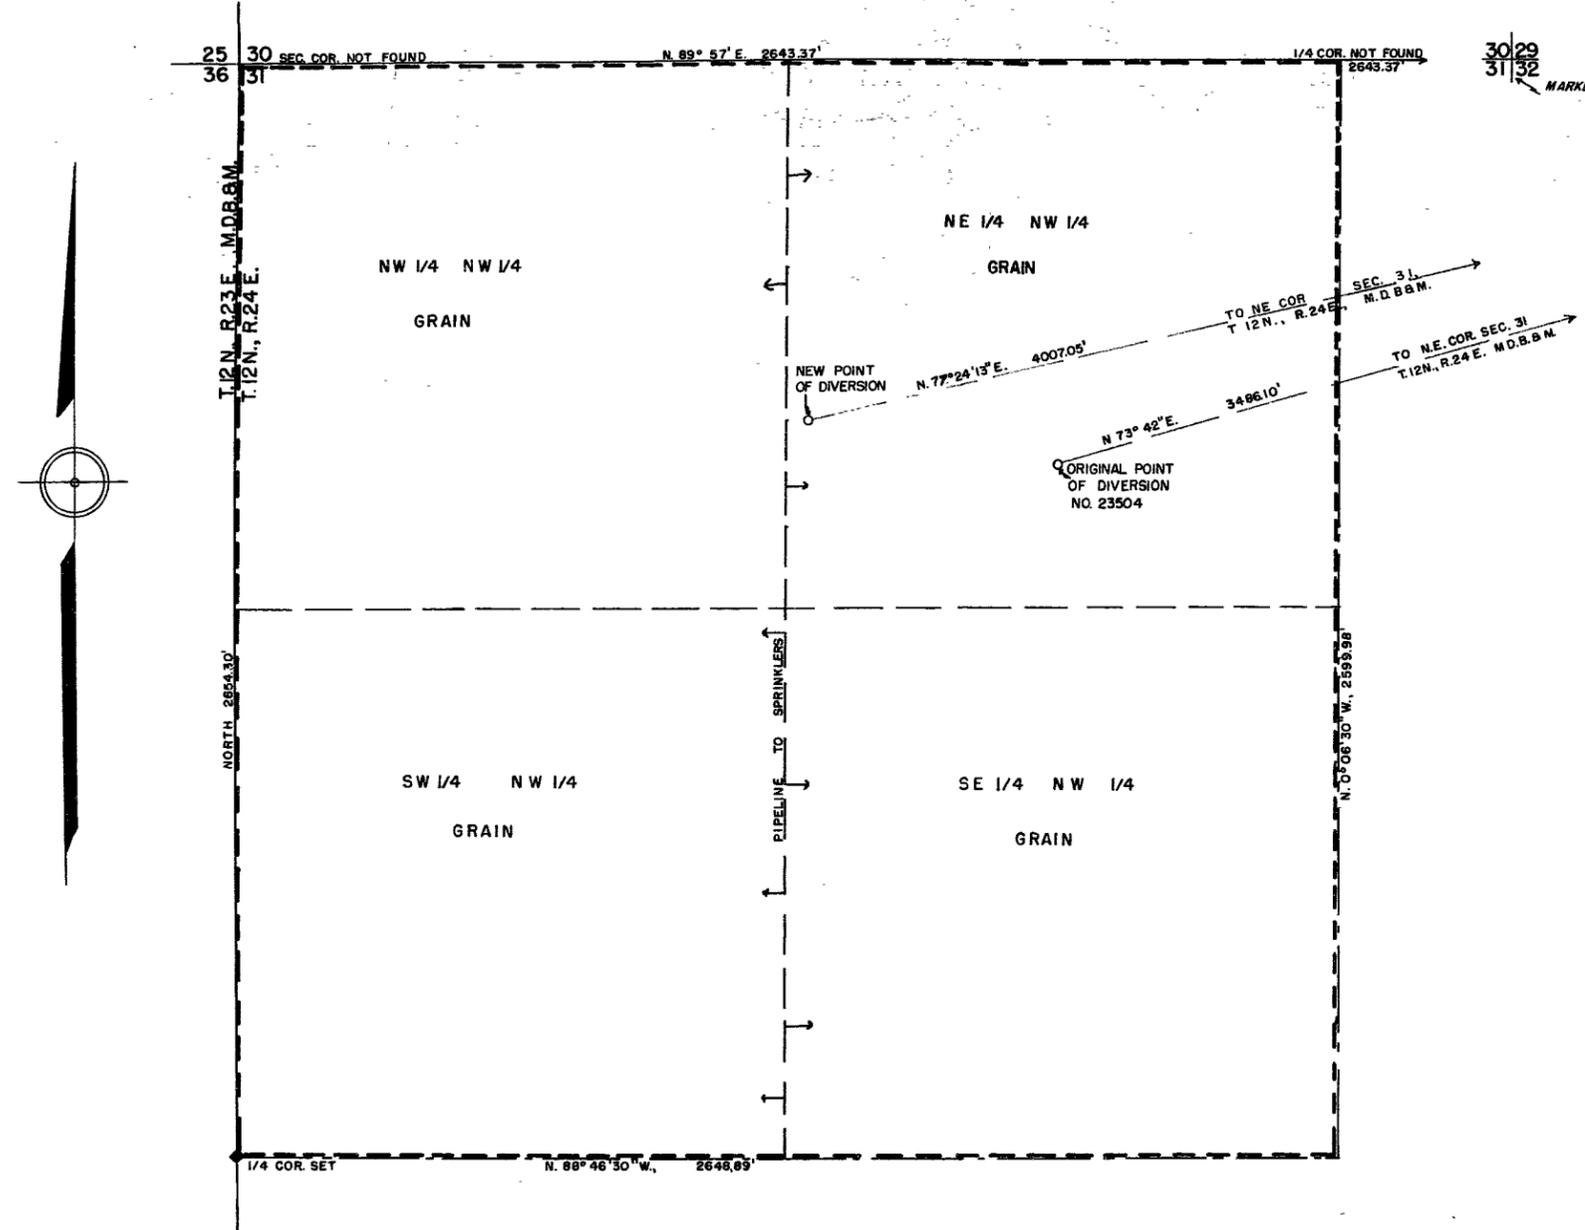


STATE OF NEVADA }  
COUNTY OF ORMSBY } ss.

I, Walter G Reid, being first duly sworn, depose and say that this map, consisting of one sheet, has been correctly drawn to the designated scale from field notes of a survey made by me on the 13th day of August, 1969; that it truly and correctly represents the proposed location and extent of the works used to divert water from an underground source in Lyon County, by William G. & Alice M. Walker for irrigation and domestic purposes. That the changed point of diversion, the location, size of the diverting channel, location and description of all measuring devices, the location and extent of the lands owned or controlled by the applicant upon which water applied for under Application No. 23504 is used, together with the area and kind of culture in each 40-acre subdivision, and the location and names of all other works or streames which are crossed by or connected with said works are fully and correctly designated thereon.

*Walter G. Reid*  
State Water Right Surveyor

Subscribed and sworn to before me this 23<sup>rd</sup> day of August, 1969.

*Ms. Hilda Sherman*  
Notary Public in and for Ormsby County, Nevada

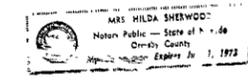

FILED  
Oct 28, 1969  
STATE ENGINEER'S OFFICE

25237 CERTIFICATE NO. 7355 ISSUED 5-19-70

OFFICE  
STATE ENGINEER  
1969 OCT 28 PM 5 00

OFFICE  
STATE ENGINEER  
1969 NOV 25 PM 12 58

MAP  
TO ACCOMPANY PROOF OF BENEFICIAL  
USE & CHANGE POINT OF DIVERSION  
UNDER APPLICATION NO. 23504  
FOR IRRIGATION AND DOMESTIC  
BY WILLIAM G. & ALICE M. WALKER  
FROM UNDERGROUND SOURCE

30310 30309 25237 23504