


SECTION	SUBDIVISION	TOWN-SHIP	RANGE	CULTIVATED ACREAGE	DESCRIPTION OF CULTURE	DATE OF FIRST CULTURE
10	NW1/4 NE1/4	11 N	23 E	32	CORN	
"	SW1/4 "	"	"	22	"	

T. 11 N., R. 23 E., M.D.B&M. 3 2
10 11

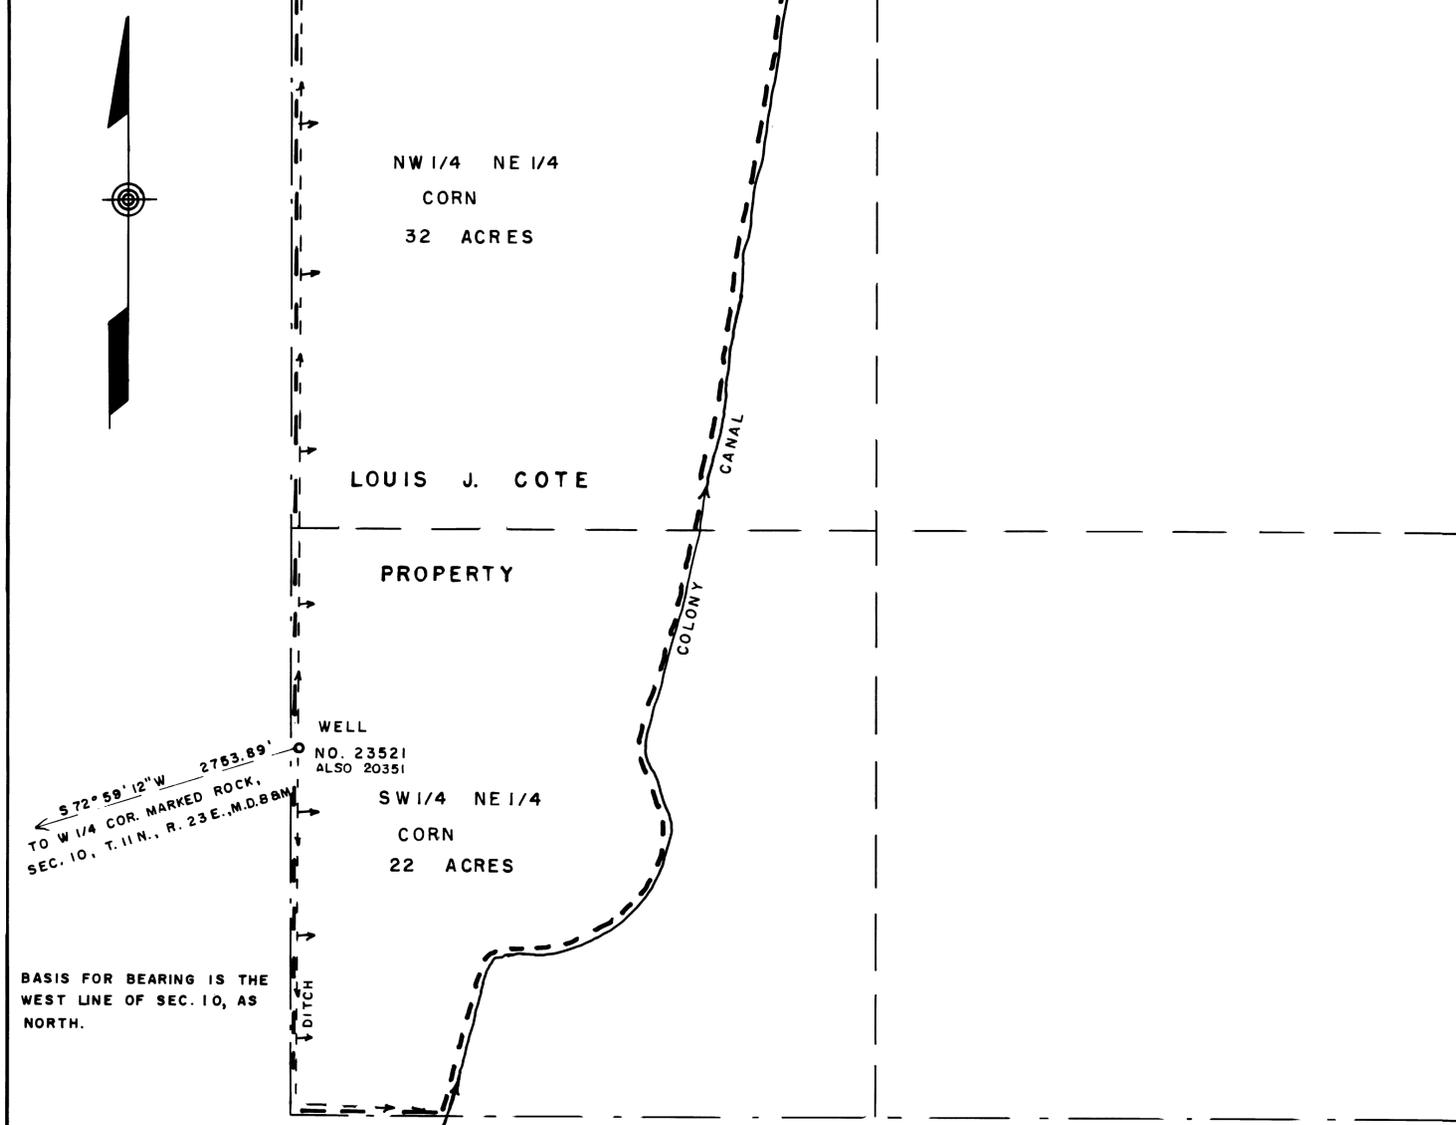

BASIS FOR BEARING IS THE WEST LINE OF SEC. 10, AS NORTH.

STATE of NEVADA }
CARSON CITY } ss.


I, Walter G. Reid, being first duly sworn, depose and say that this map, consisting of one sheet, has been correctly drawn to the designated scale from field notes of a survey made by me on July 21, 1970; that it truly and correctly represents the proposed location and extent of the works used to divert water from an underground source in Lyon County, by Louis J. Cote for irrigation and domestic purposes under Application No. 23521. That the point of diversion, the location, size of the diverting channel, location and description of all measuring devices, the location and extent of lands owned or controlled by the applicant upon which water applied for under Application No. 23521 is used, together with the area and kind of culture in each 40- acre subdivision, and the location and names of all other works or streams which are crossed by or connected with said works are fully and correctly designated thereon.

Walter G. Reid
State Water Right Surveyor

Subscribed and sworn to before me this 27th day of July, 1970

Mrs. Hilda Sprenwood

MRS. HILDA SPREWOOD
Notary Public - State of Nevada
Ormsby County
My Commission Expires July 1, 1973

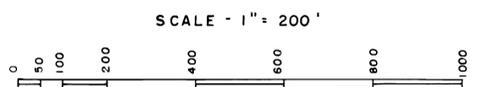

FILED
JUL 27 1970
STATE ENGINEER'S OFFICE

RECEIVED

7482 ISSUED 11/12/70

MAP
TO ACCOMPANY PROOF OF BENEFICIAL USE
UNDER APPLICATION NO. 23521
FOR IRRIGATION AND DOMESTIC USE
BY LOUIS J. COTE
FROM UNDERGROUND SOURCE

23521