


SECTION	SUBDIVISION	TOWNSHIP	RANGE	CULTIVATED ACREAGE	DESCRIPTION OF CULTURE	DATE OF FIRST CULTURE
25	SE NW	40 N	39 E	9.61	RYE	
"	"	"	"	0.60	ALFALFA	
"	SW NW	"	"	4.32	RYE	
"	NE SW	"	"	10.60	ALFALFA	
TOTAL ACREAGE				25.13		

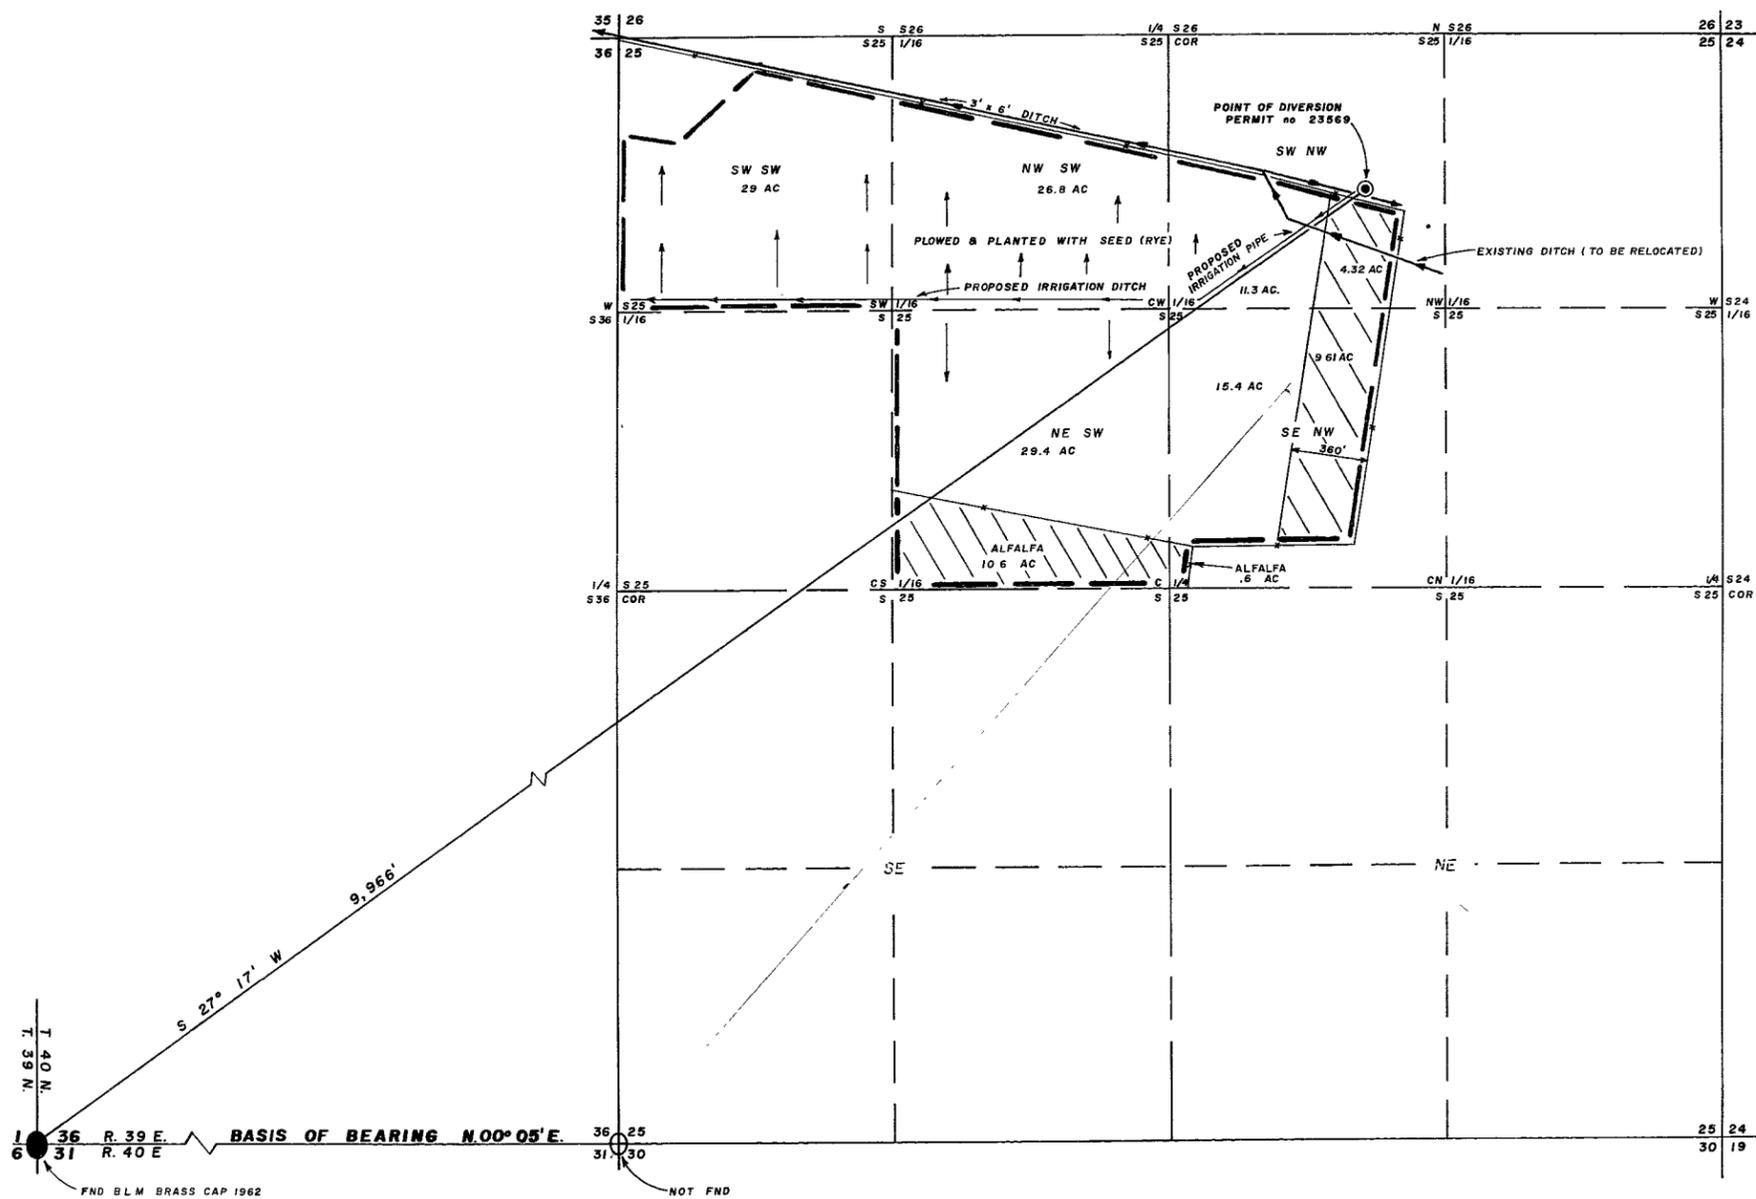

STATE OF NEVADA  
COUNTY OF DOUGLAS S.S.


I, B. J. VASEY, BEING FIRST DULY SWORN, DEPOSE AND SAY THAT THIS MAP, CONSISTING OF ONE (1) SHEET, HAS BEEN CORRECTLY DRAWN TO THE DESIGNATED SCALE FROM FIELD NOTES OF A SURVEY MADE BY ME ON THE 30th DAY OF APRIL, 1974; THAT IT TRULY AND CORRECTLY REPRESENTS THE LOCATION AND EXTENT OF THE WORKS USED TO DIVERT WATER FROM AN UNDERGROUND SOURCE IN HUMBOLDT COUNTY, BY NEVADA GARVEY RANCHES A PARTNERSHIP BETWEEN WILLARD W. GARVEY & GARVEY RESOURCES INC. FOR IRRIGATION PURPOSES UNDER PERMIT NO 23569. THAT THE POINT OF DIVERSION, THE LOCATION AND SIZE OF THE DIVERTING CHANNEL, THE LOCATION AND NAMES OF ALL OTHER WORKS WHICH WILL CROSS OR CONNECT WITH THE PROPOSED WORKS, AND THE BOUNDARY OF ALL LANDS, SHOWING BY 40-ACRE SUBDIVISIONS THE AREAS PROPOSED TO BE IRRIGATED, ARE FULLY AND CORRECTLY DESIGNATED THEREON.

*B. J. Vasey*  
STATE WATER RIGHT SURVEYOR NO 306

SUBSCRIBED AND SWORN TO BEFORE ME THIS 2nd DAY OF MAY, 1974; NOTARY PUBLIC IN AND FOR DOUGLAS COUNTY, NEVADA

*Marilyn Vasey*  
MARILYN VASEY  
NOTARY PUBLIC STATE OF NEVADA  
DOUGLAS COUNTY  
MY COMMISSION EXPIRES 12/31/75

PORTION OF  
S. 1/2 N.W. 1/4, SW. 1/4, SEC. 25, T. 40 N. R. 39 E. M. D. B. & M.

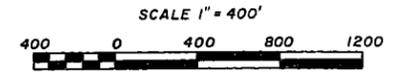

**VASEY—SCOTT  
ENGINEERING CO.**  
2989 HWY 50 EAST 702/883-1600  
CARSON CITY, NEVADA 89701



CERTIFICATE NO. 8450 ISSUED 2-21-75

FILED  
MAY 9 1974  
STATE ENGINEER'S OFFICE

OFFICE  
STATE ENGINEER  
1974 MAY 9 PM 2 09

MAP  
TO SUPPORT THE PROOF OF BENEFICIAL USE  
UNDER  
PERMIT NO 23569  
BY  
NEVADA GARVEY RANCHES A PARTNERSHIP BETWEEN  
WILLARD W. GARVEY AND GARVEY RESOURCES INC.  
FOR  
IRRIGATION PURPOSES  
FROM AN  
UNDERGROUND SOURCE  
IN  
HUMBOLDT COUNTY, NEVADA

23569