


Section	Subdivision	Township	Range	Cultivated Acreage	Description of Culture	Date of first Culture
16	SW1/4 NE1/4	13 N.	70 E	7.61 Acs	Orchard & Grasses	
Total Acreage:				7.61 Acs		

T.13 N., R.70 E., M.D.B.&M.

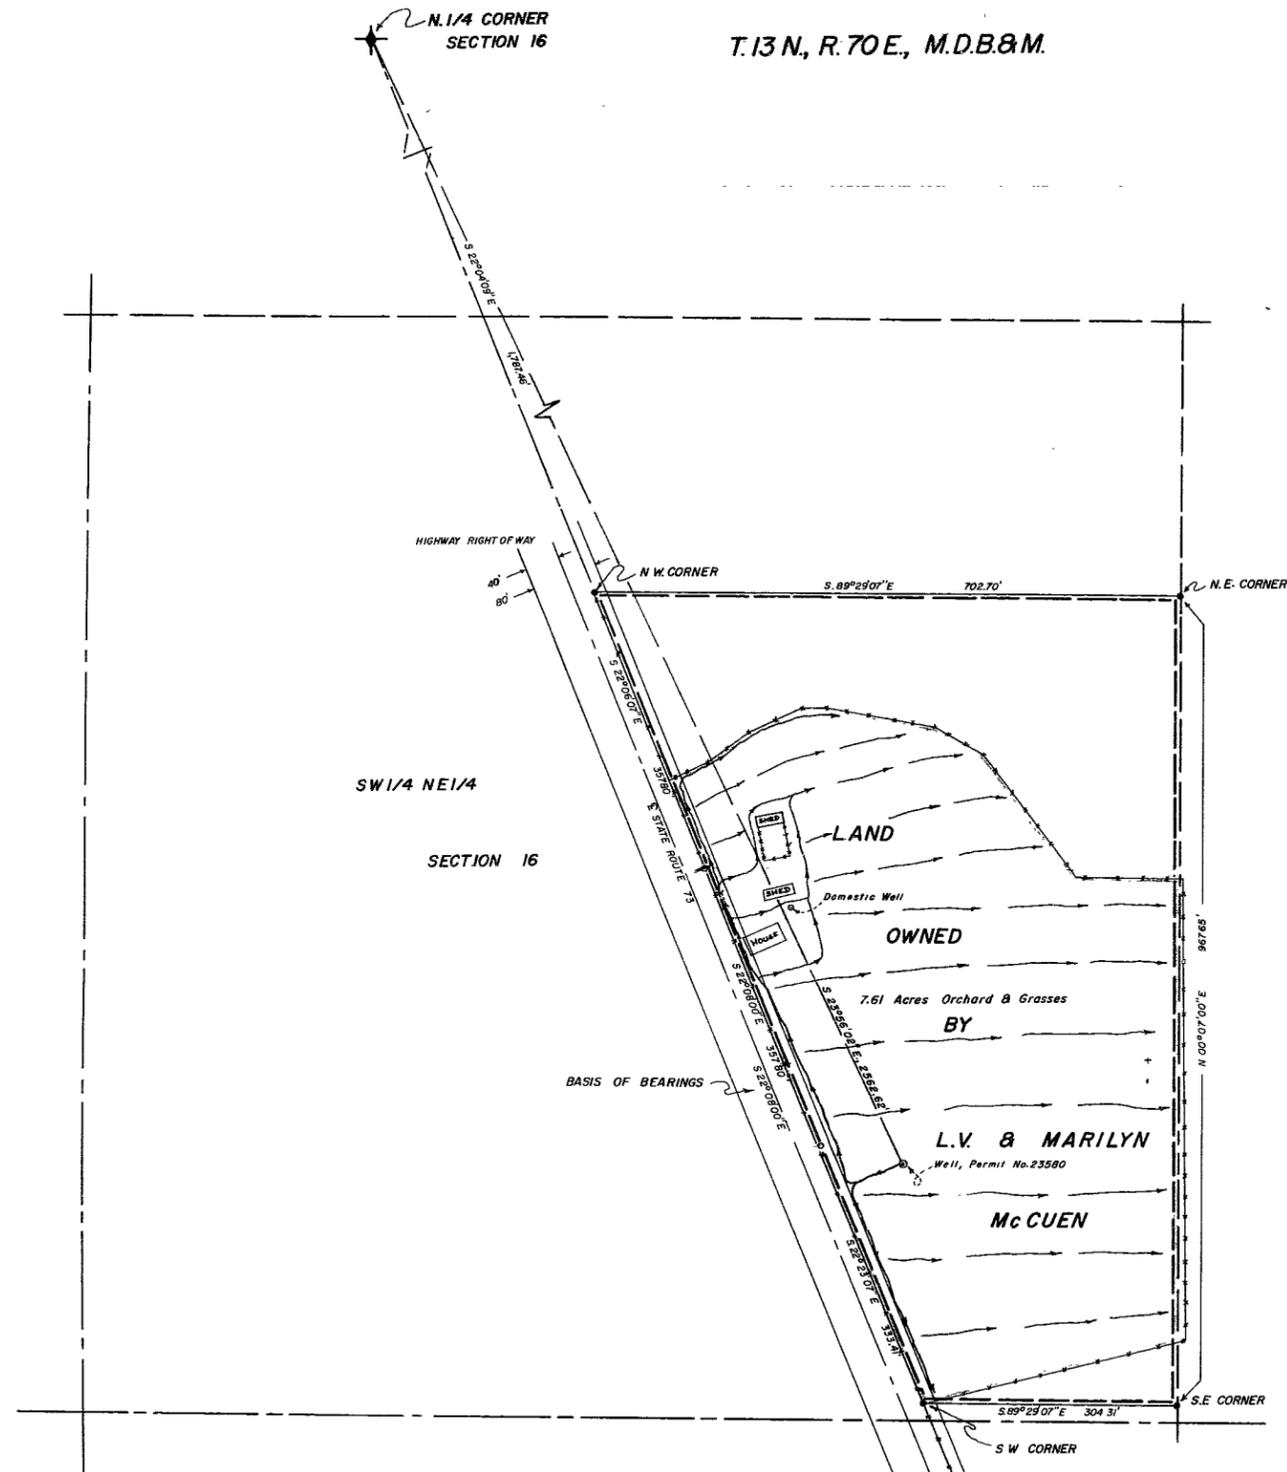

SW1/4 NE1/4  
SECTION 16


STATE OF NEVADA } ss  
County of White Pine }

I, Wallace T. Boundy, being first duly sworn, depose and say that this map, consisting of 1 sheet, has been correctly drawn to the designated scale from field notes of a survey made under my supervision and direction between the 16th and 17th days of June, 1972 that it truly and correctly represents the location and extent of the works used to divert water from underground sources in White Pine County, L.V. & Marilyn McCuen for irrigation and domestic purposes under application No. 23580. That the point of diversion, the location, size of the diverting channel, location and description of all measuring devices, the location and extent of lands owned or controlled by the applicant upon which water applied for under application No. 23580 is used together with the area and kind of culture in each 40-acre subdivision, and the location and names of all other works or streams which are crossed by or connected with said works are fully and correctly designated thereon.


*Wallace T. Boundy*  
State Water Right Surveyor

Subscribed and sworn to before me this 16th day of June, 1972

*Ingrid A. Klaiich*  
Notary Public in and for White Pine County, Nevada

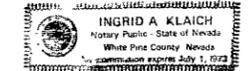

NOTE  
LOT B 4.8152 ACRES  
LOT C 3.7876 ACRES  
LOT D 2.5954 ACRES  
TOTAL 111982 ACRES

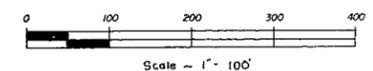

MAP TO ACCOMPANY  
PROOF OF BENEFICIAL USE  
UNDER PERMIT No. 23580  
FOR IRRIGATION & DOMESTIC  
BY L.V. & MARILYN McCUEN  
FROM UNDERGROUND SOURCES  
MAP PREPARED BY BOUNDY & FRASER INC. ELY, NEVADA

CERTIFICATE NO. 7955 16-16-72

23580