


CULTURAL MAP TABULATION

SEC.	SUB-DIVISION	YWR.	REG.	CULTURE	ACREAGE	DATE OF FIRST CULTURE
29	NE-1/4	43N	19E	Alfalfa	21.95	
29	NW-1/4	43N	19E	Alfalfa	32.35	

T. 43 N., R. 19 E., M. D. B. & M.

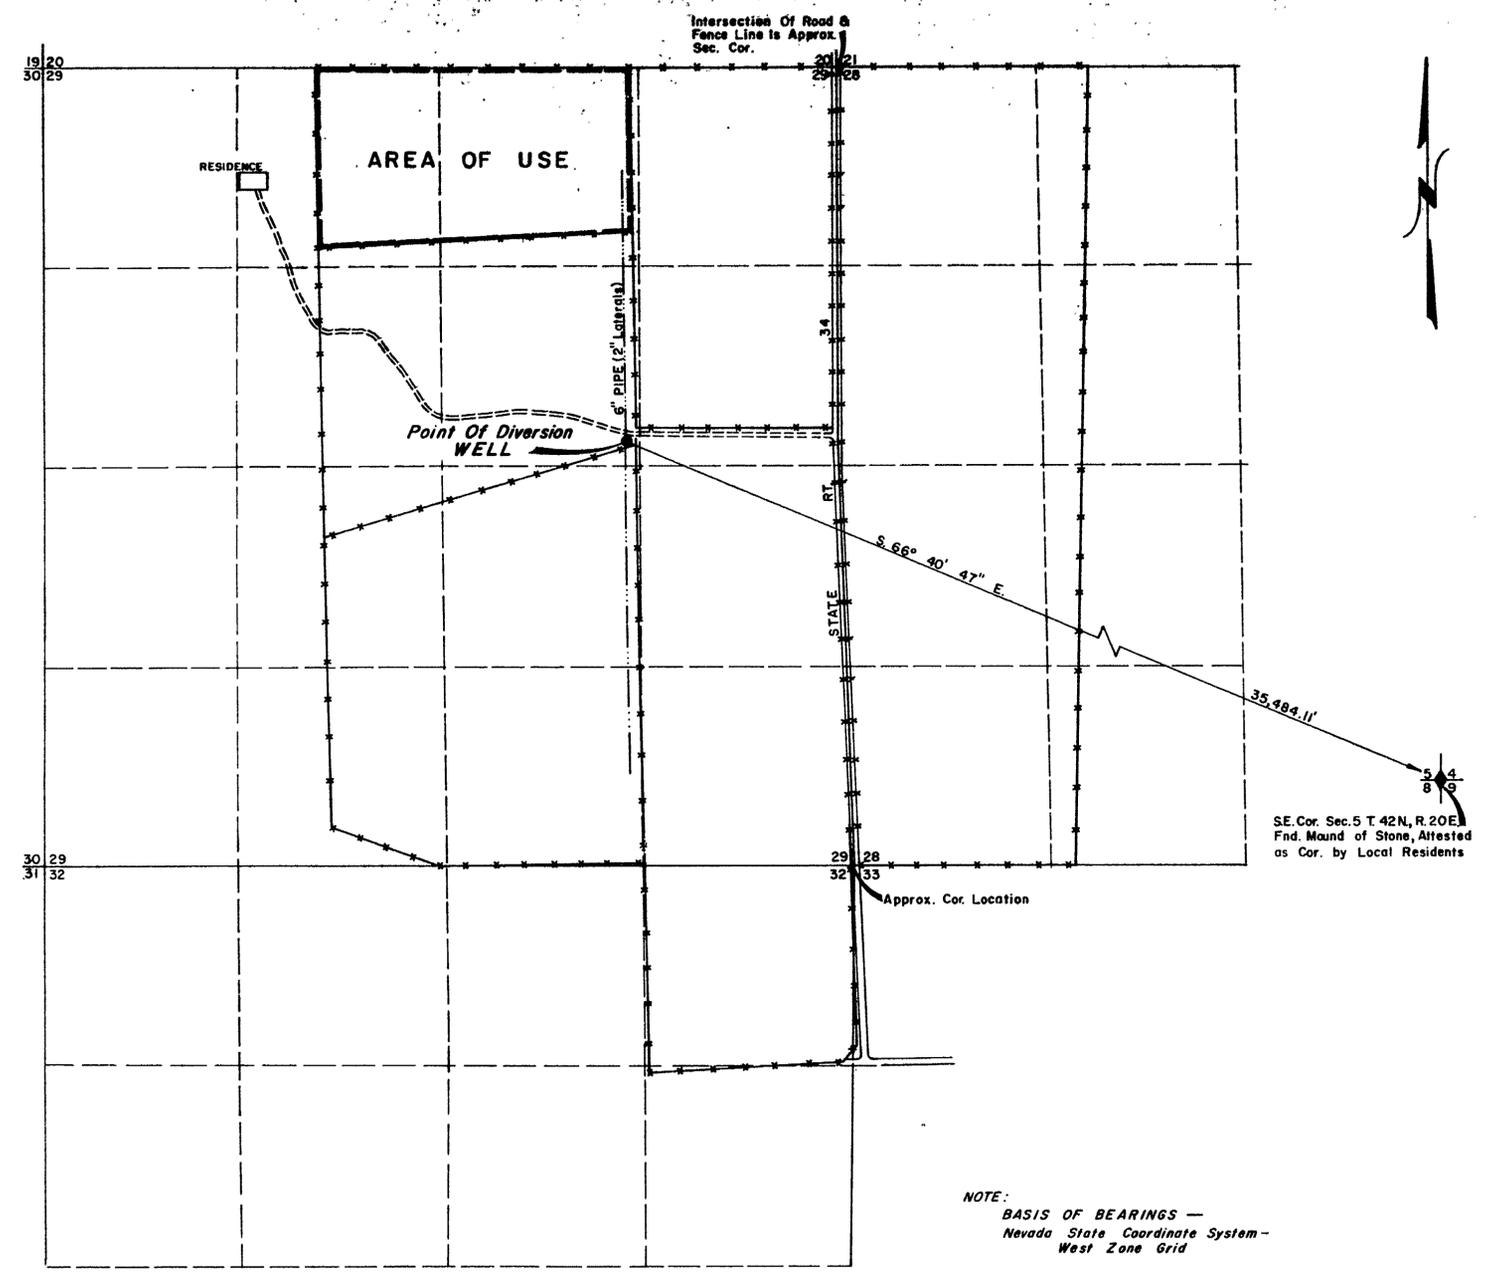

STATE OF CALIFORNIA } ss.
 COUNTY OF MODOC

I, Robert W. Wickenden, being first duly sworn, depose and say that this map, consisting of one sheet, has been correctly drawn to the designated scale from field notes of a survey made by me, between the 15th day of October, and the 16th day of October, 1971, that it truly and correctly represents the proposed location and extent of the works used to divert water from Under Ground Sources, in Washoe County, by Bernard J. Ferber for irrigation purposed under Application No. 23671. That the point of diversion, the location, size of the diverting channel, location and discription of all measuring devices, the location and extent of lands owned or controlled by the applicant upon which water applied for under Application No. 23671 is used, together with the area and kind of culture in each 40 acre subdivision, and the location and names of all works or streams which are crossed by or connected with said works are fully and correctly designated thereon.



Robert W. Wickenden
 State Water Right Surveyor

SE. Cor. Sec. 5 T. 42N., R. 20E.
 Fnd. Mand. of Stone, Attested
 as Cor. by Local Residents

Subscribed and sworn to before me this 28th day of October, 1971.

LOUISE A. LOUGHRIDGE
 Notary Public - California
 COUNTY OF MODOC
Louise A. Loughridge
 Notary Public in and for Modoc County, California

My commission expires 14th day of June, 1972.

NOTE:
 BASIS OF BEARINGS -
 Nevada State Coordinate System -
 West Zone Grid
 Unable to find Section Corners within
 T. 43 N., R. 19 E., therefore, all Section
 Line shown are theoretical.



FILED
 OCT 29 1971
 STATE ENGINEER'S OFFICE

MAP
 TO ACCOMPANY PROOF OF
 BENEFICIAL USE UNDER
 APPLICATION No. 23671 FOR IRRIGATION
 BY BERNARD J. FERBER
 FROM UNDERGROUND SOURCES
 R.W. WICKENDEN R.C.E. 7911

CERTIFICATE No. 7706 ISSUED 2-2-72

23671