


SECTION	SUBDIVISION	TOWNSHIP	RANGE	CULTIVATED ACREAGE	DESCRIPTION OF CULTURE	DATE OF FIRST CULTURE
5	NW 1/4 SW 1/4	21N	54E	34.0	GRAIN	
5	NE 1/4 SW 1/4	21N	54E	34.0	GRAIN	
5	SW 1/4 SW 1/4	21N	54E	34.0	GRAIN	
5	SE 1/4 SW 1/4	21N	54E	34.0	GRAIN	
TOTAL ACRES 136.0						

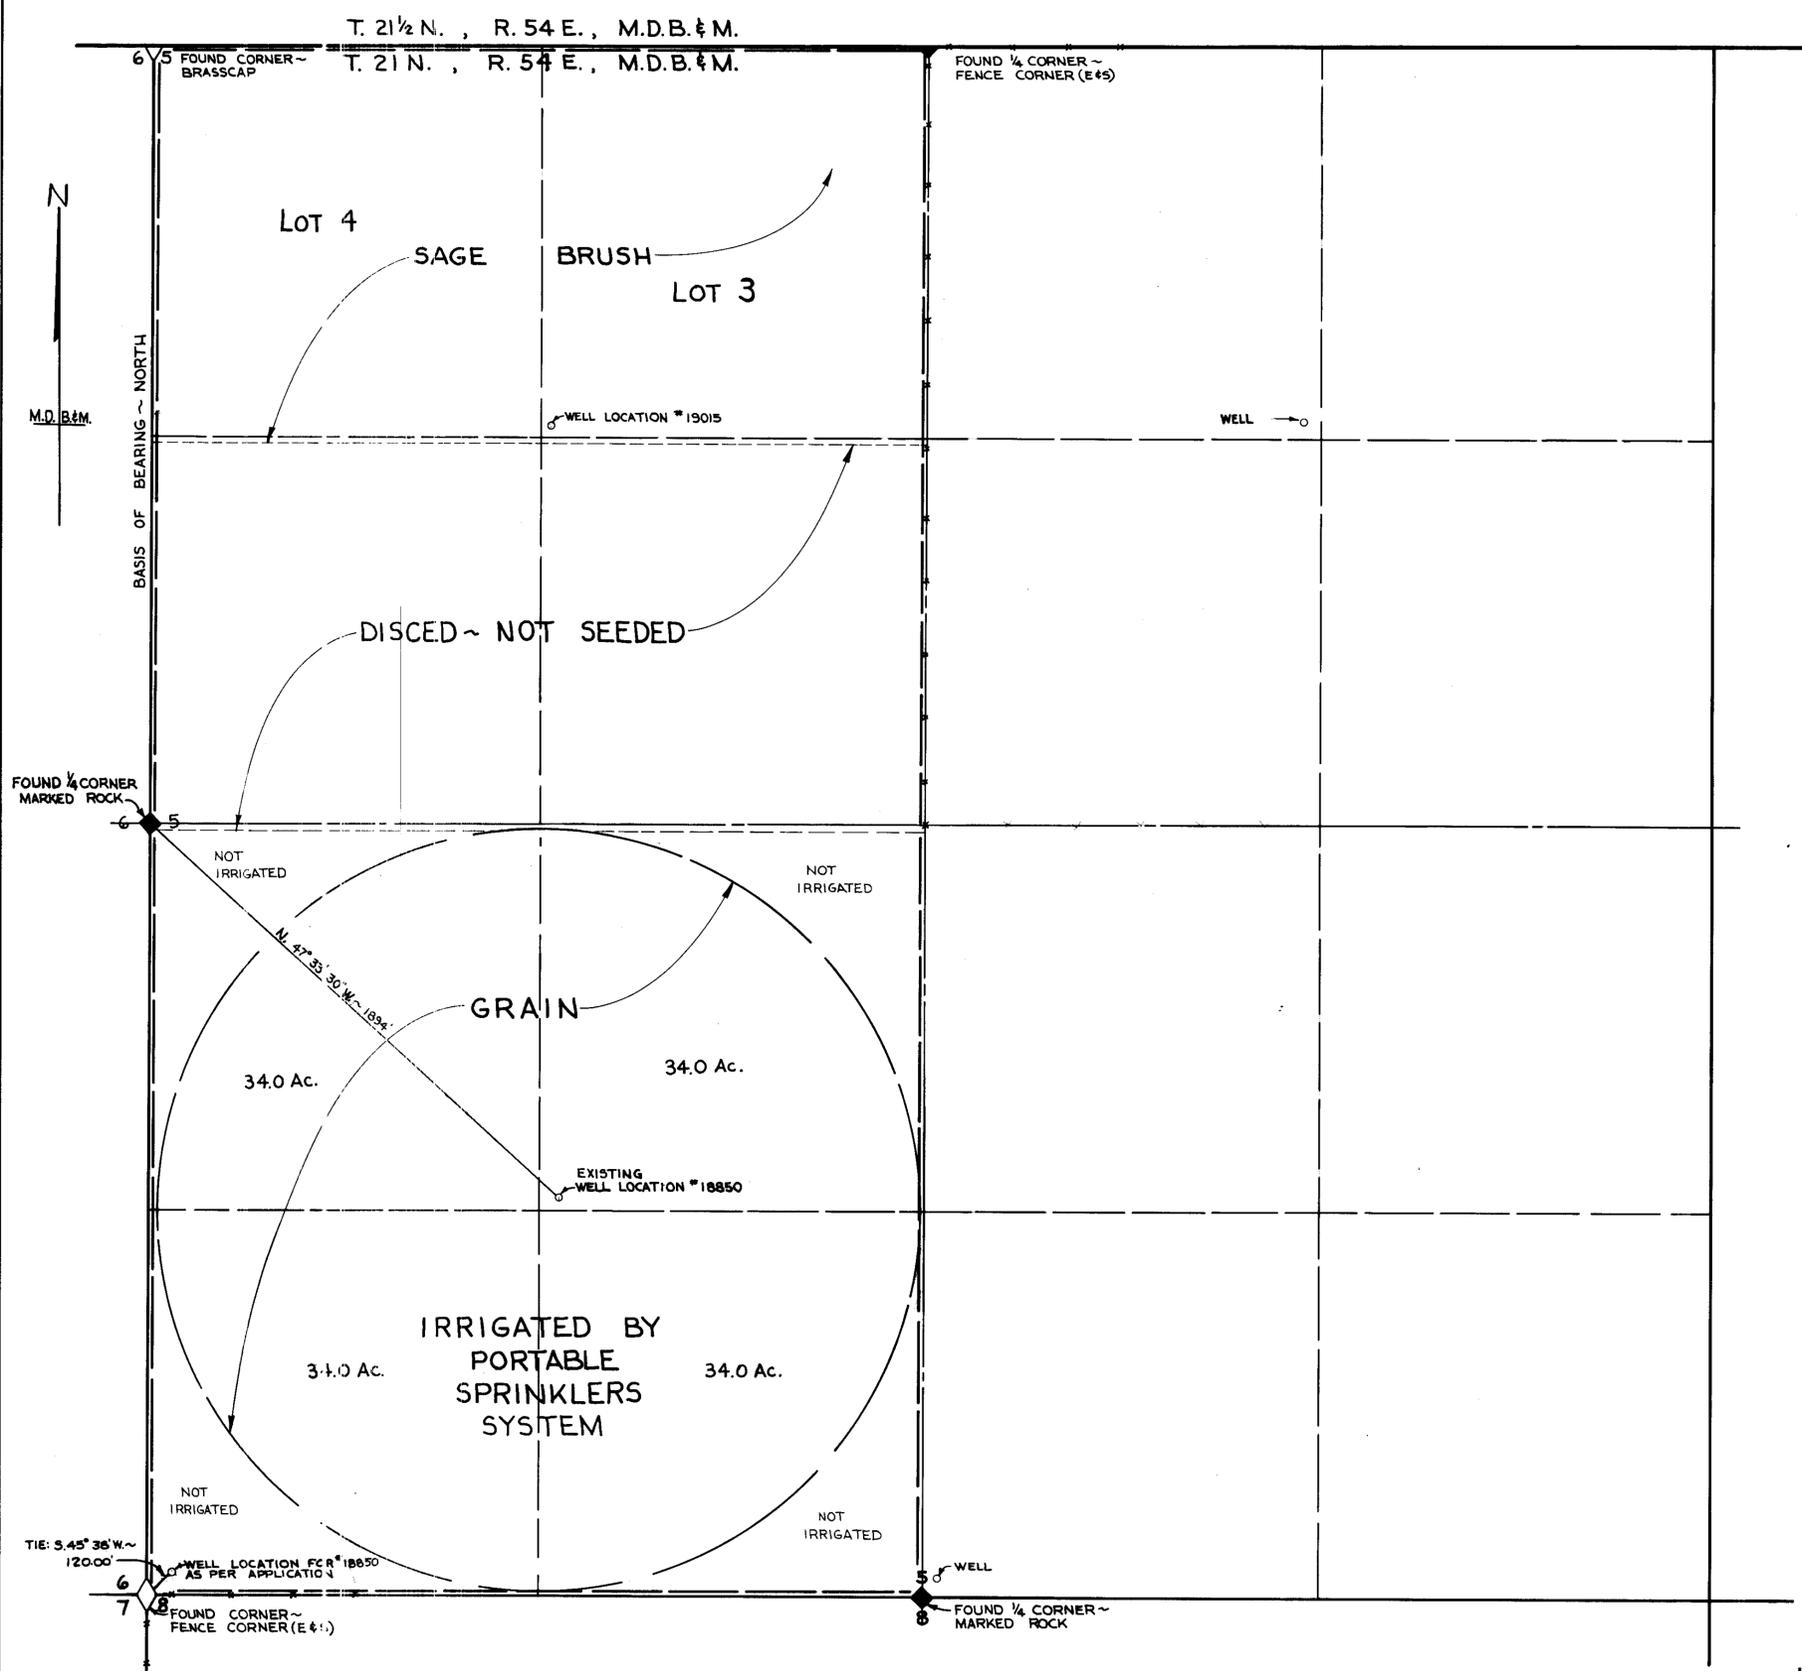



STATE OF NEVADA }  
COUNTY OF ELKO } s.s.

I, MARK CHILTON, BEING FIRST DULY SWORN, DEPOSE AND SAY THAT THIS MAP, CONSISTING OF 1 SHEET, HAS BEEN CORRECTLY DRAWN TO THE DESIGNATED SCALE FROM FIELD NOTES OF A SURVEY MADE UNDER MY SUPERVISION AND DIRECTION ON THE 30<sup>TH</sup> DAY OF MARCH, 1967; THAT IT TRULY AND CORRECTLY REPRESENTS THE EXISTING LOCATION AND EXTENT OF THE WORKS USED TO DIVERT WATER FROM AN UNDERGROUND SOURCE IN EUREKA COUNTY, BY ROY R. RUTHERFORD FOR IRRIGATION AND DOMESTIC PURPOSES UNDER APPLICATION NO. 18850. THAT THE POINT OF DIVERSION, THE LOCATION, SIZE OF THE DIVERTING CHANNEL, LOCATION AND EXTENT OF LANDS OWNED OR CONTROLLED BY THE APPLICANT UPON WHICH WATER APPLIED FOR UNDER APPLICATION NO. 18850 IS USED, TOGETHER WITH THE AREA AND KIND OF CULTURE IN EACH 40-ACRE SUBDIVISION, AND THE LOCATION AND NAMES OF ALL OTHER WORKS OR STREAMS WHICH ARE CROSSED BY OR CONNECTED WITH SAID WORKS ARE FULLY AND CORRECTLY DESIGNATED THEREON.

*Mark Chilton*  
STATE WATER RIGHT SURVEYOR



SUBSCRIBED AND SWORN TO BEFORE ME  
THIS 5<sup>TH</sup> DAY OF APRIL, 1967  
*Leora Bernadot*  
NOTARY PUBLIC IN AND FOR ELKO COUNTY, NEVADA

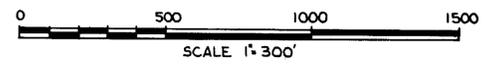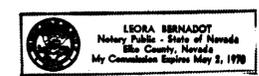

CERTIFICATE No. 6799 ISSUED 10-1-68

FILED  
APRIL 17 1967  
STATE ENGINEER'S OFFICE

NO.	BY	DATE	DESCRIPTION	CHK'D	APP'D
REVISIONS					
	DRAWN BY	RHB	APPROVED BY	M.C.	
	CHECKED BY	M.C.	DATE	APRIL, 1967	

MAP  
TO ACCOMPANY PROOF OF BENEFICIAL USE FOR,  
AND APPLICATION TO CHANGE POINT OF DIVERSION  
UNDER APPLICATION NO. 18850 FOR  
IRRIGATION & DOMESTIC  
BY  
ROY R. RUTHERFORD  
FROM AN UNDERGROUND SOURCE

C HILTON ENGINEERING W-67015 0  
WESTERN PACIFIC BLDG. ELKO, NEVADA

23808 JOB NO. 240-001

83616 23808